


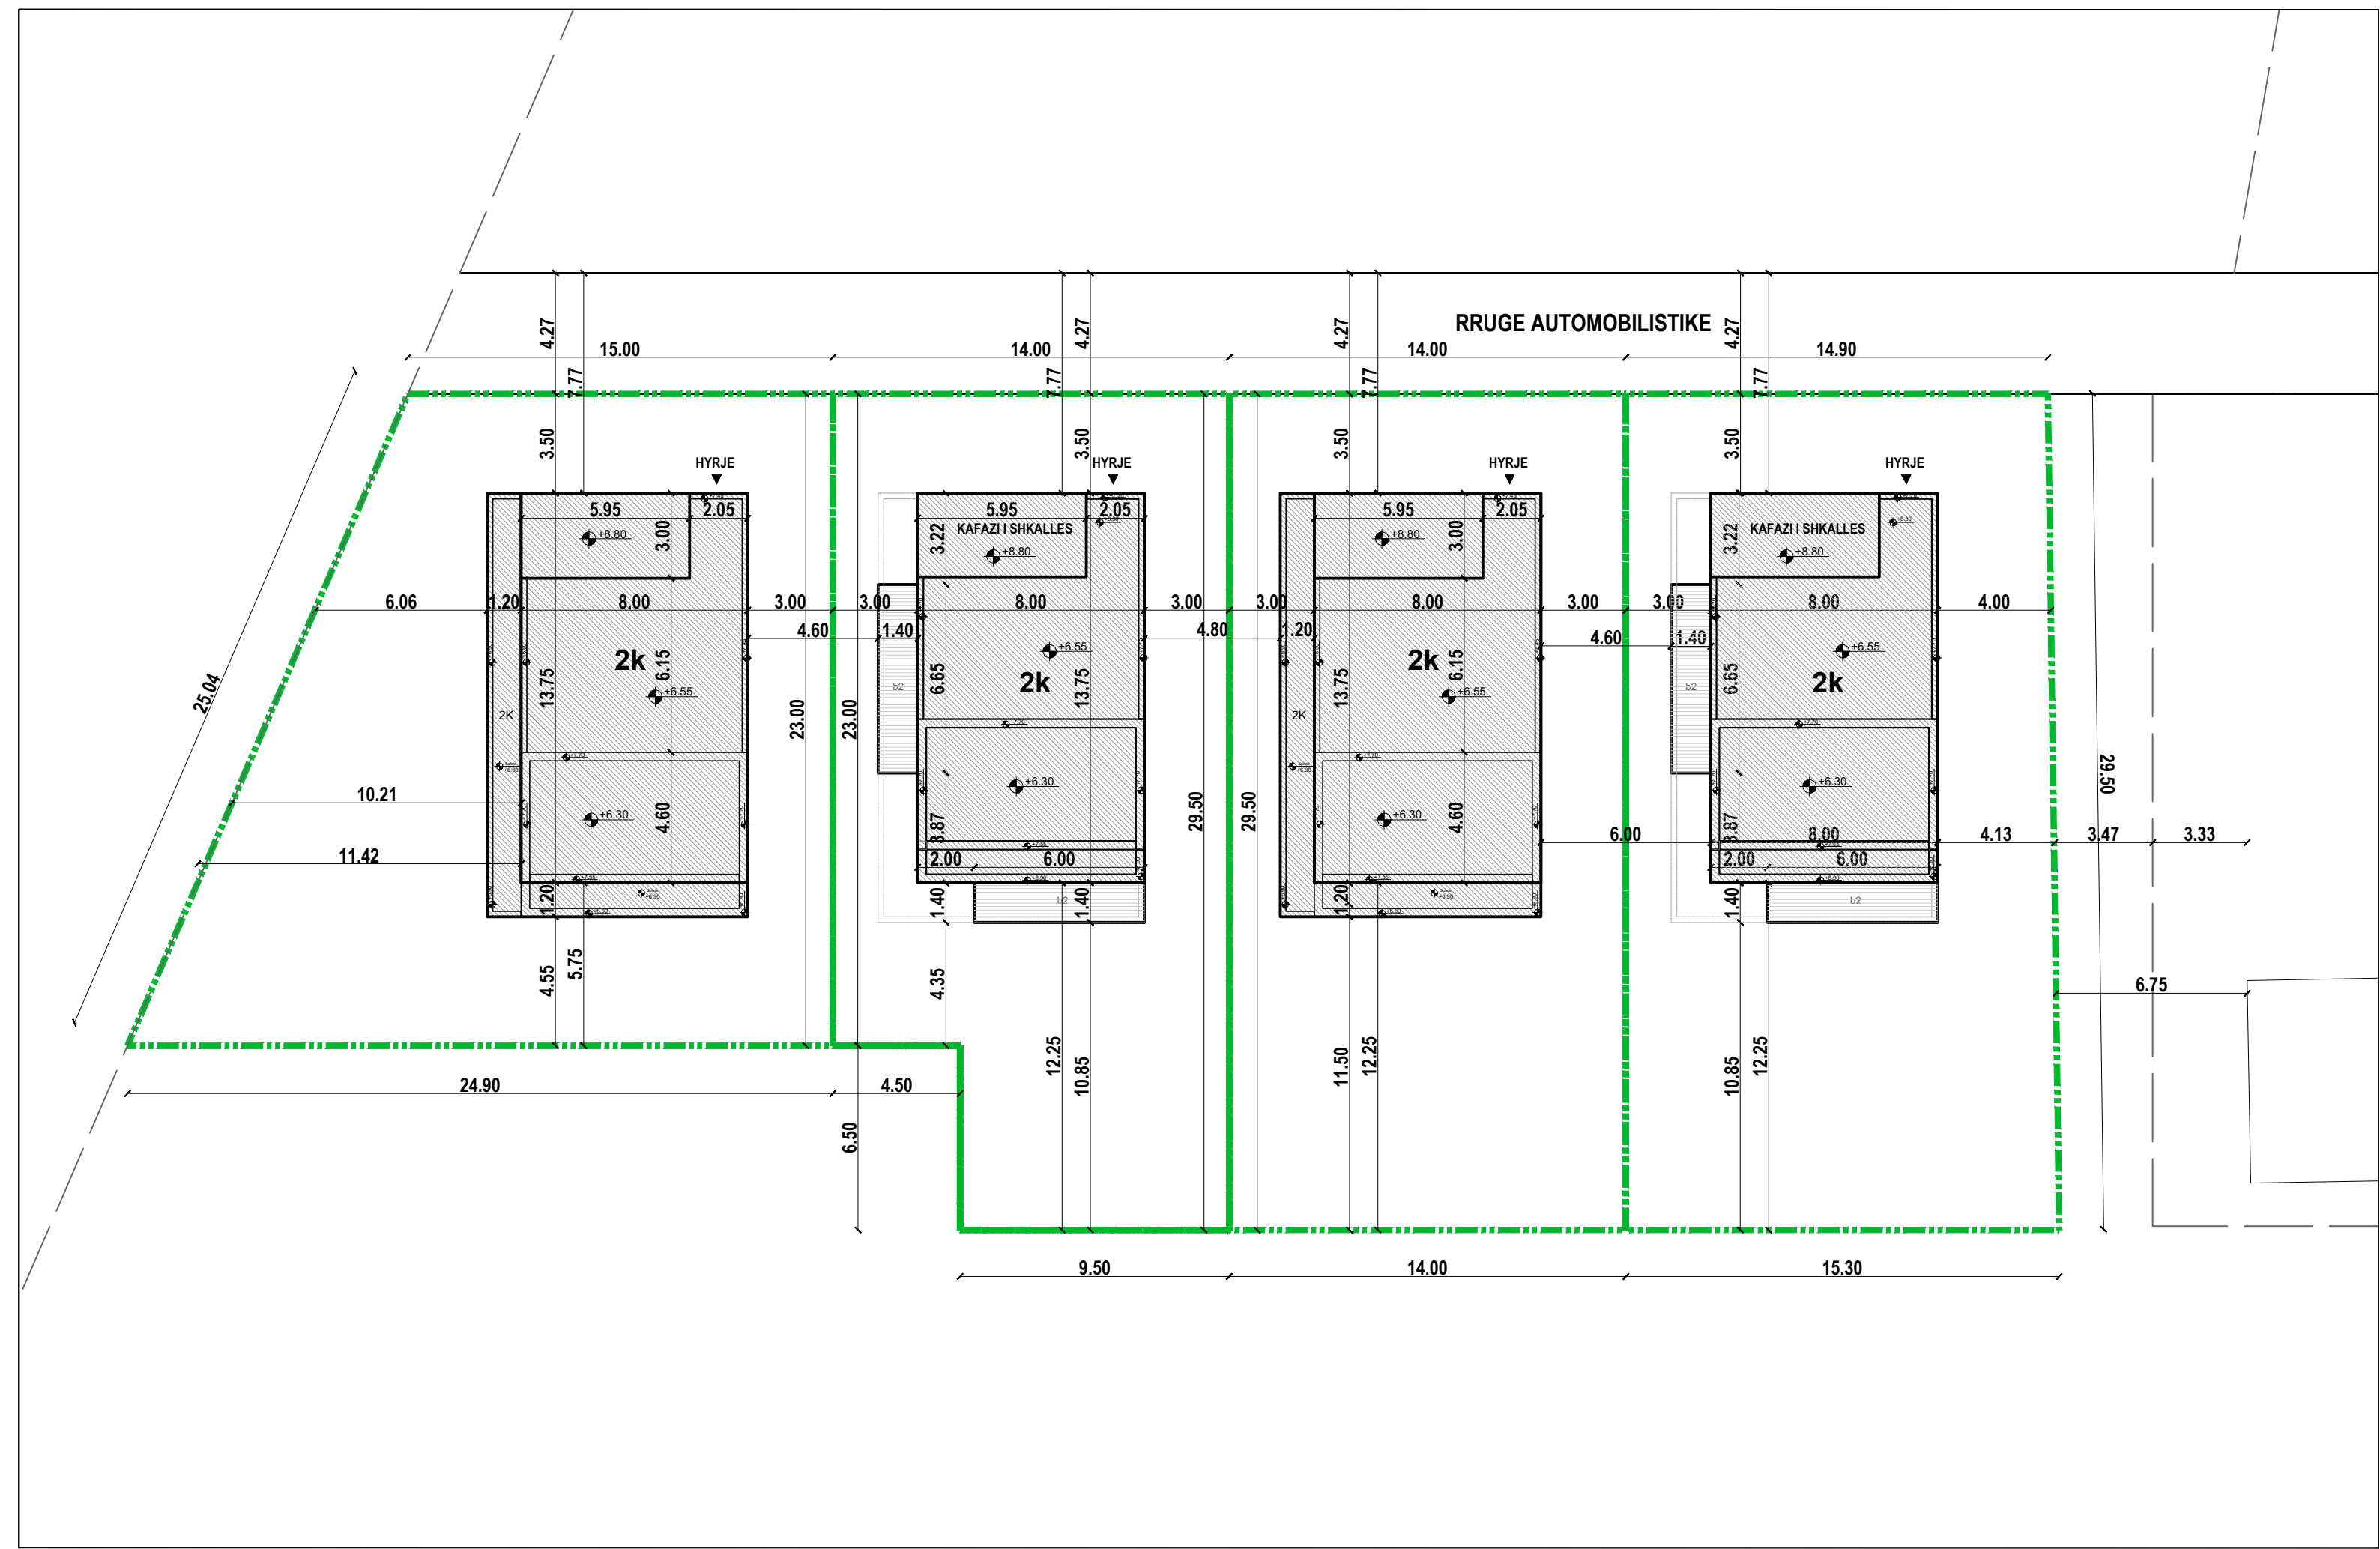


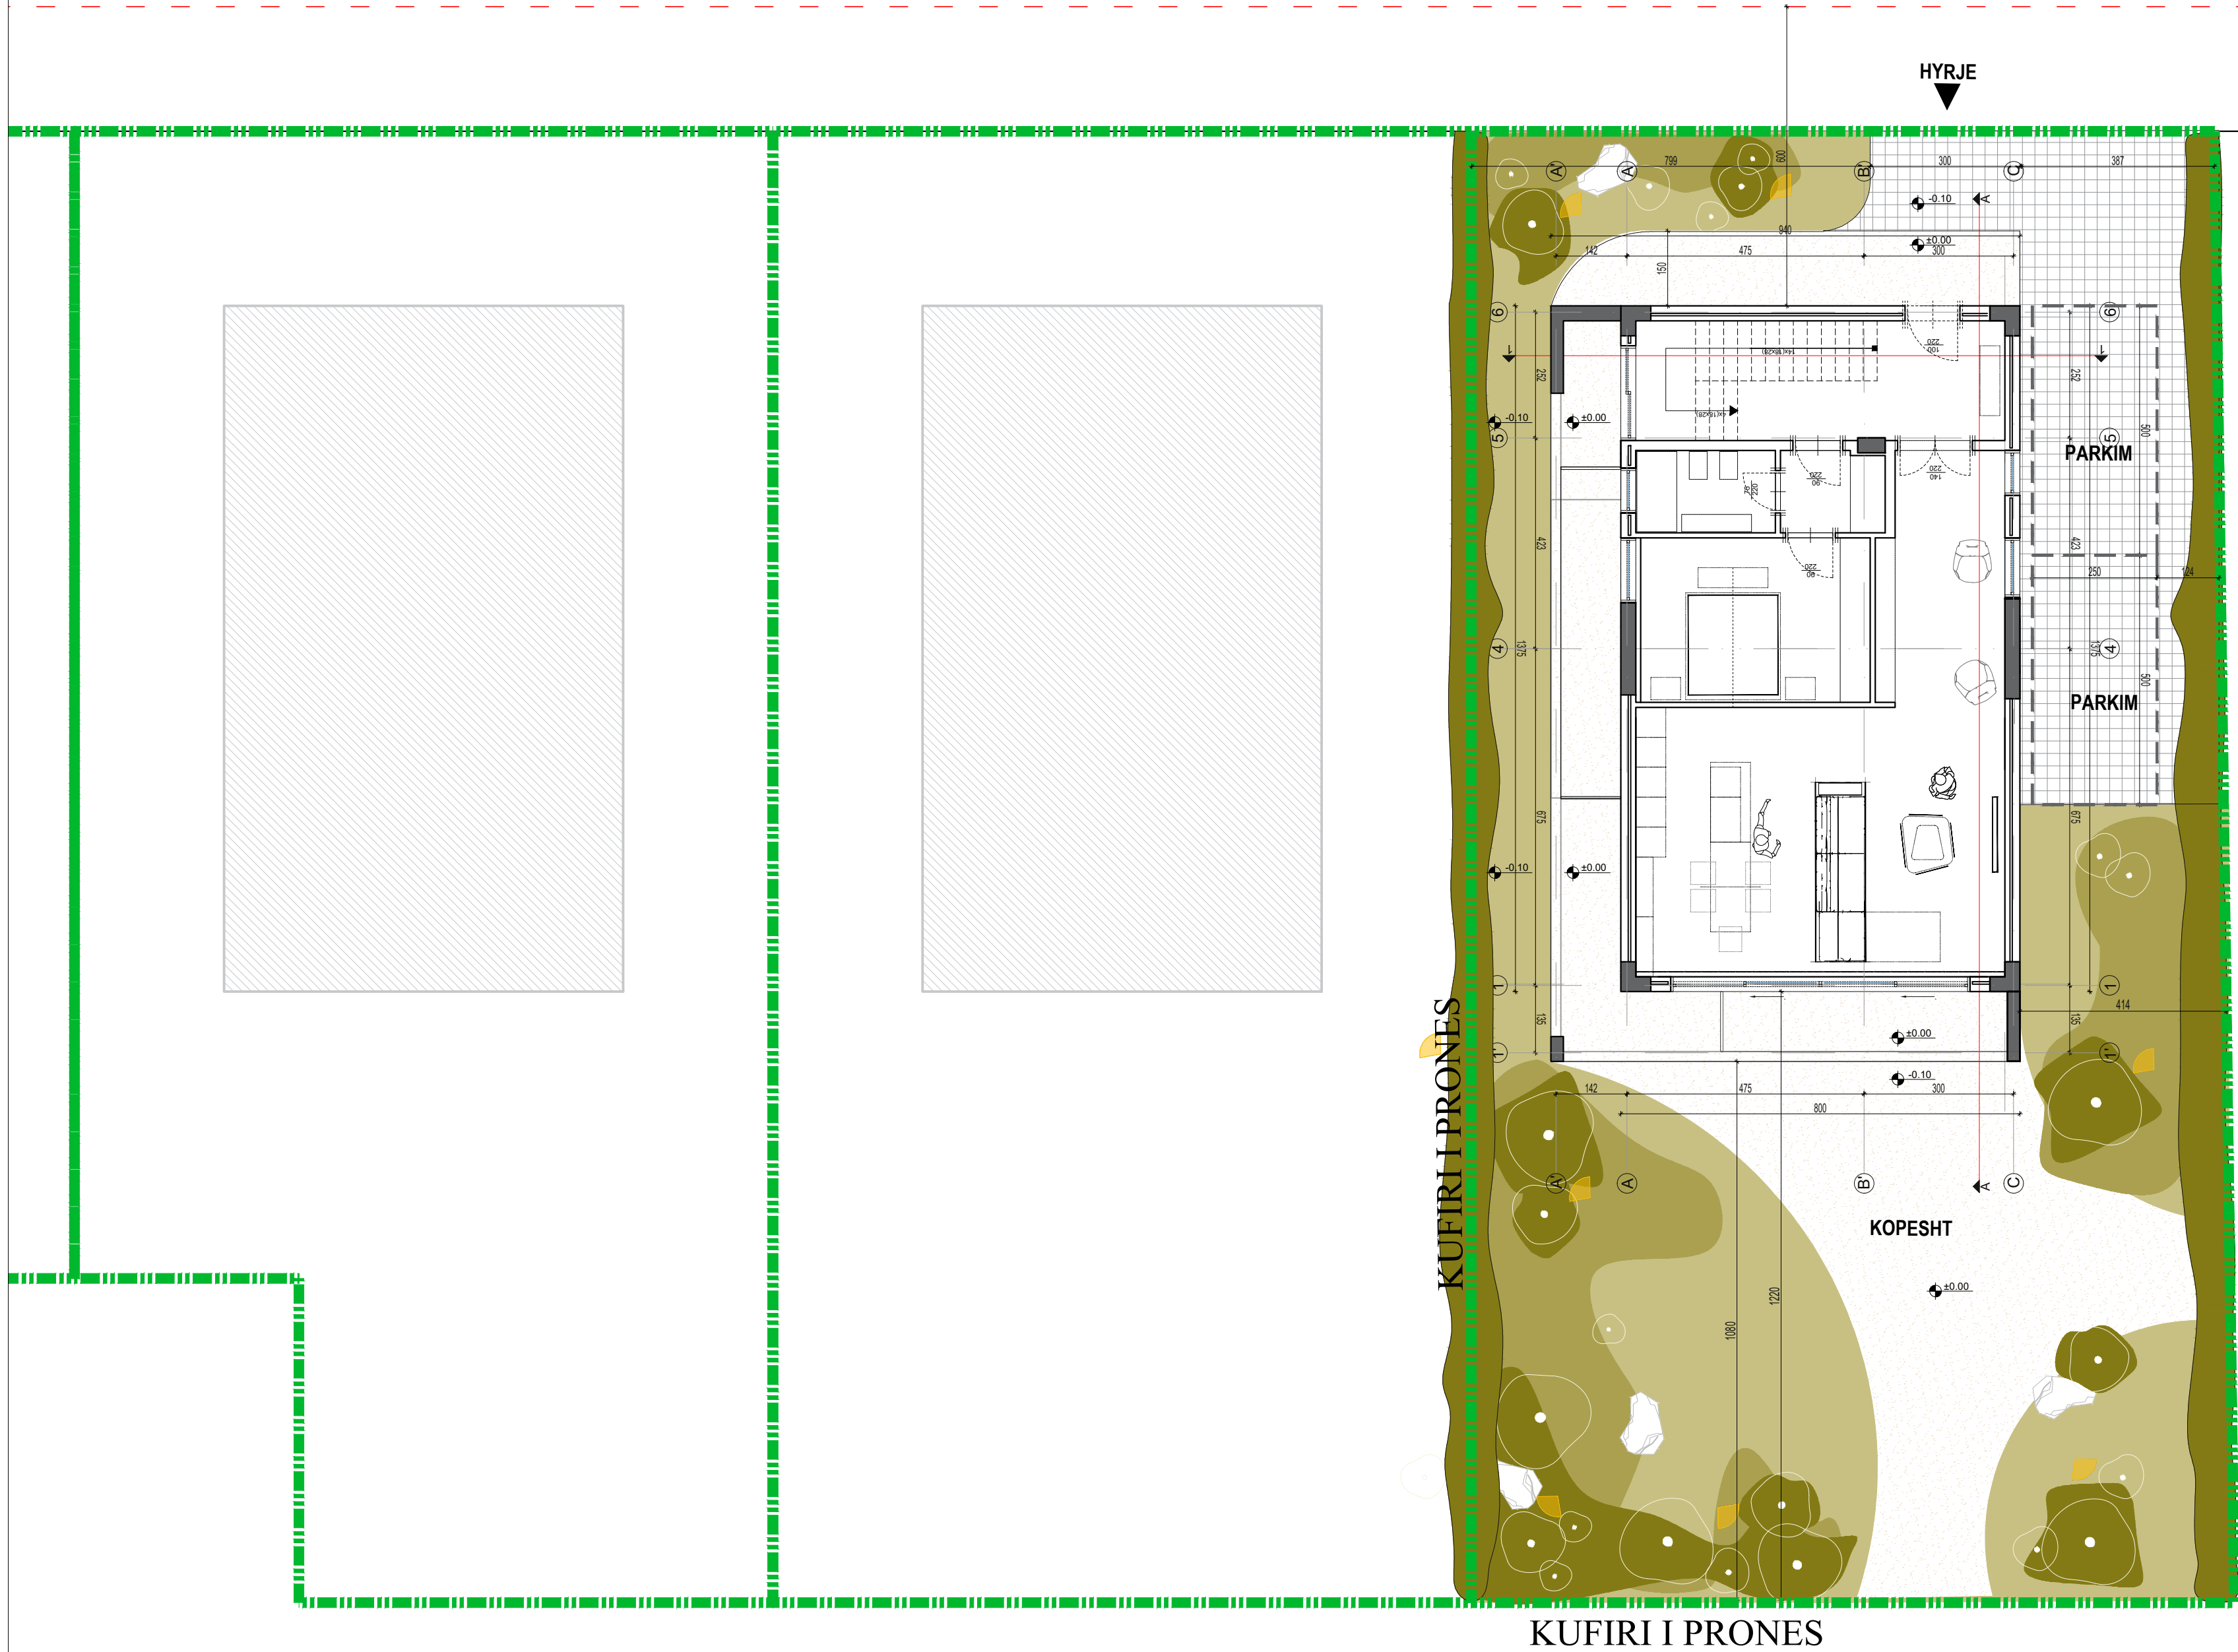

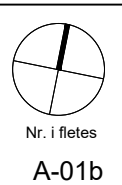

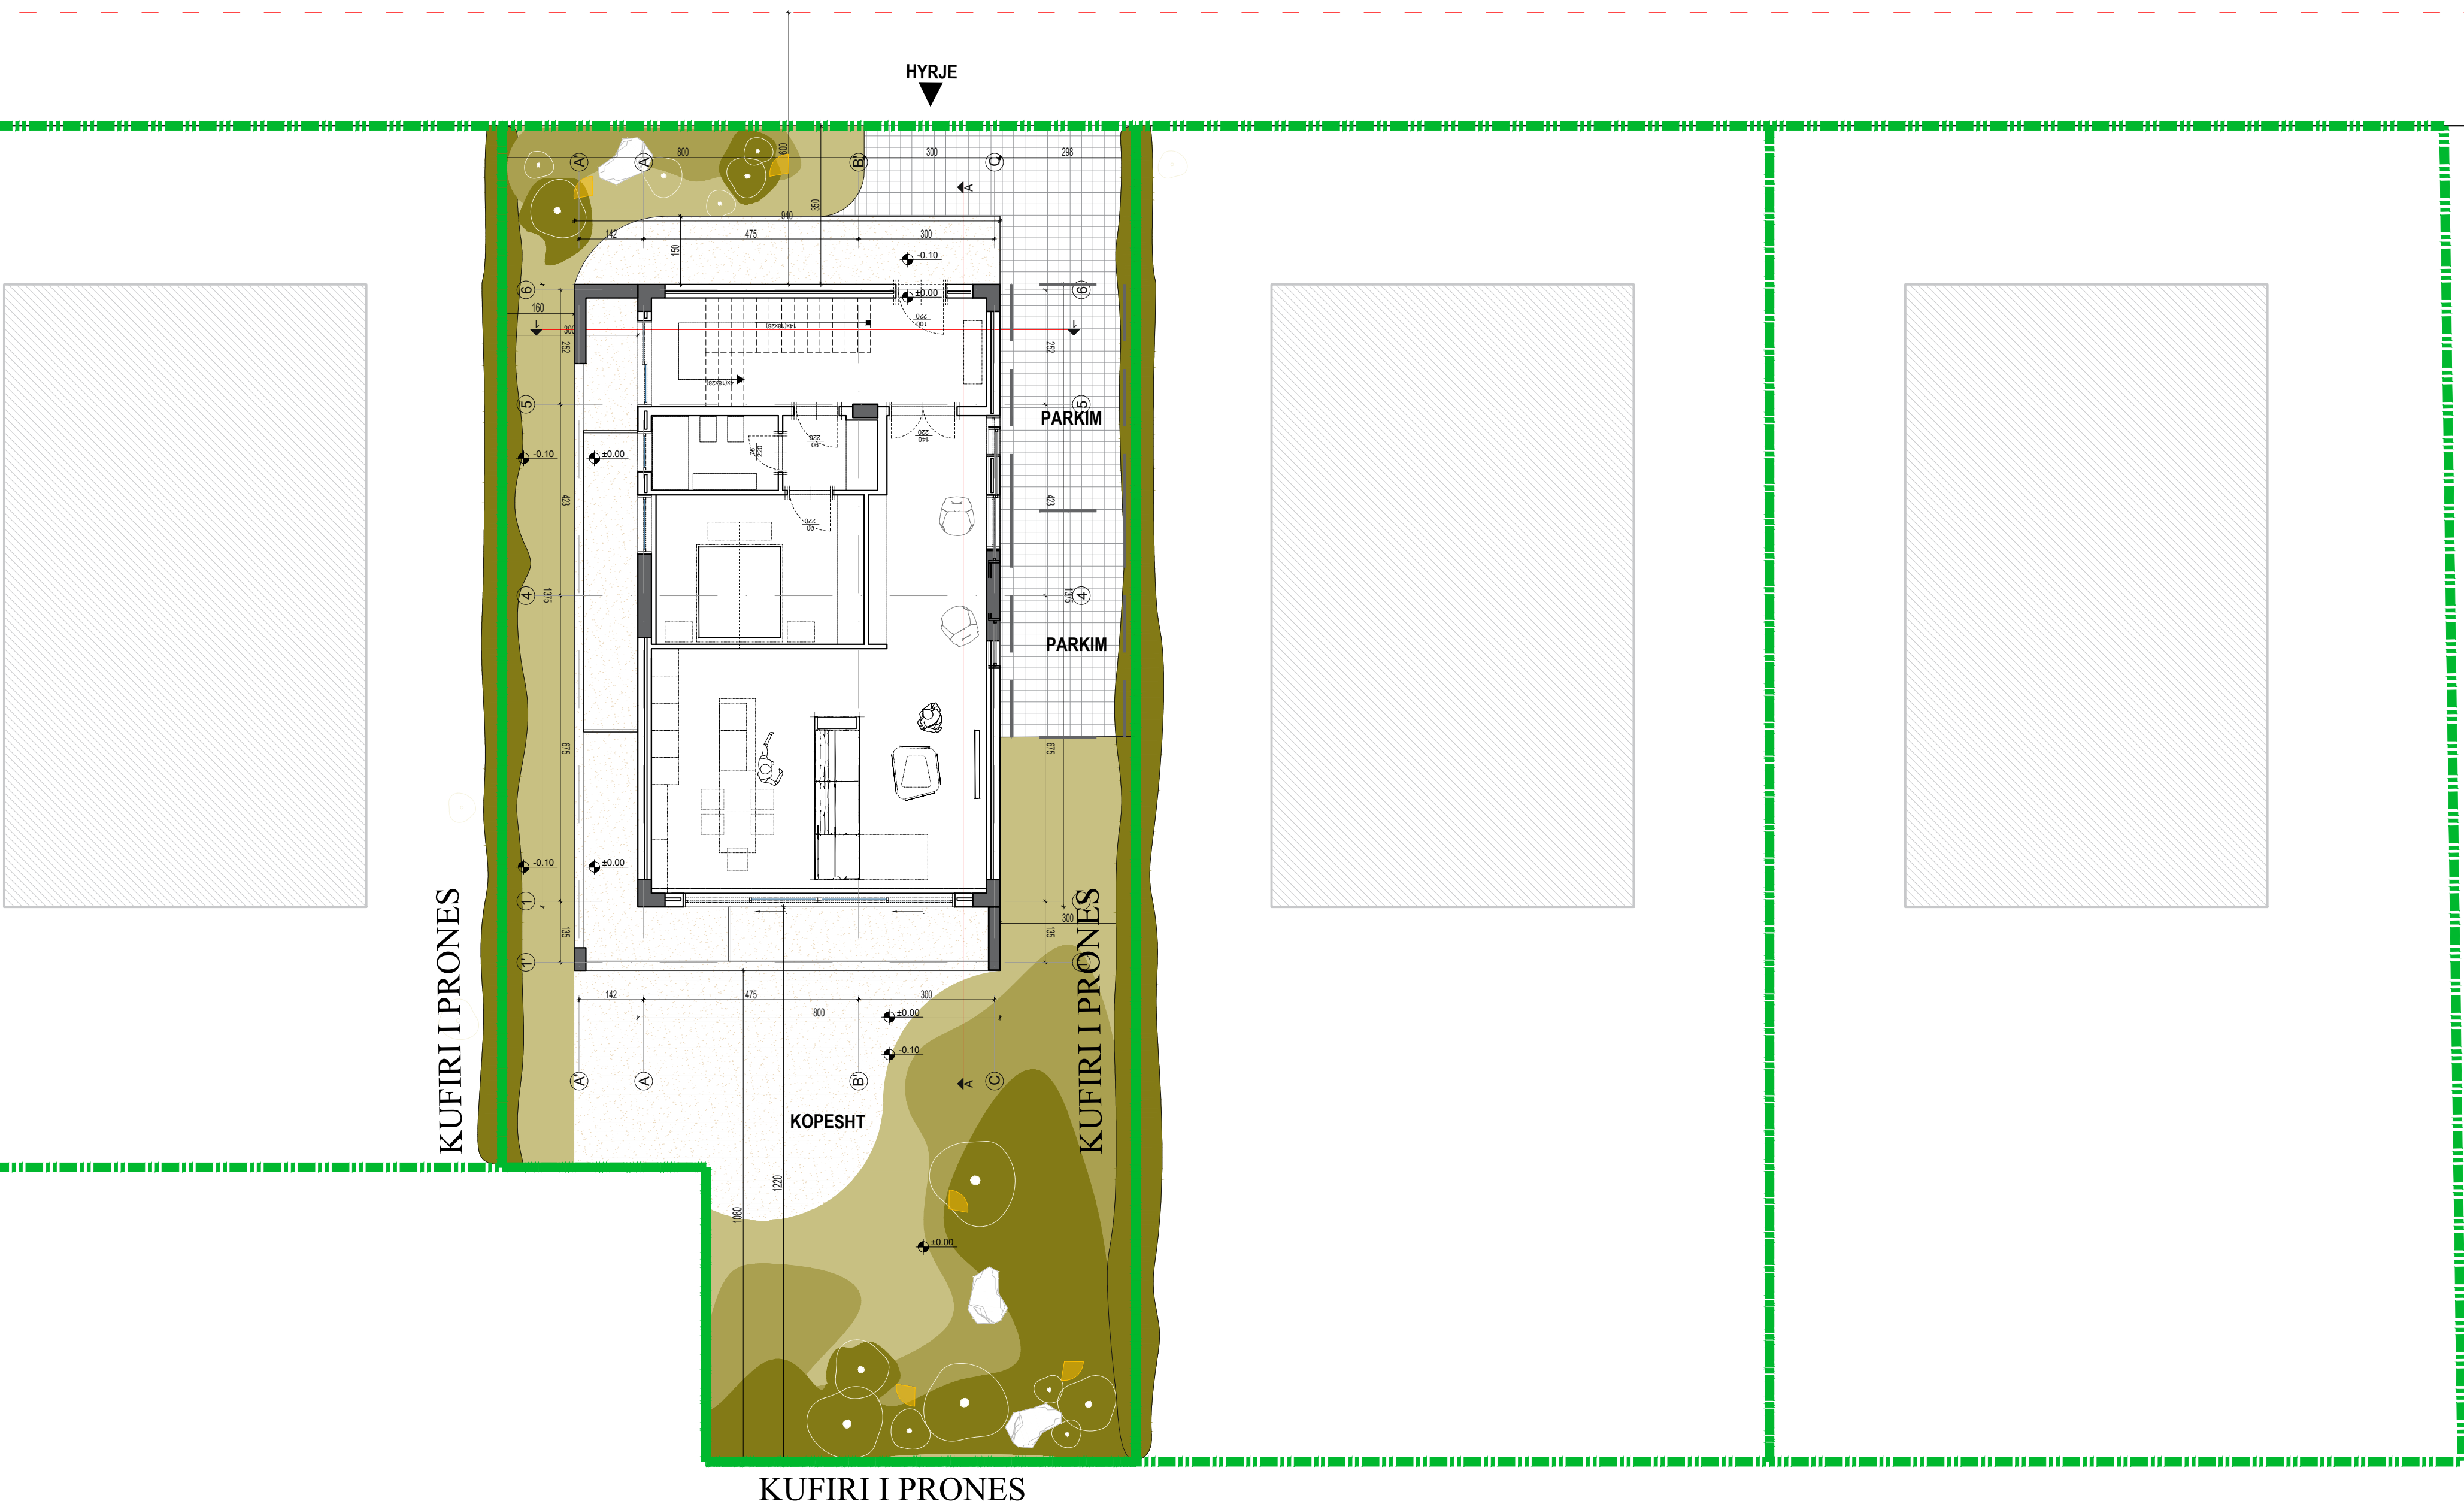

Emertimi i fletes
OBJEKT 2- PLANSISTEMIMI

Shkallë
1:100

Date realizimi
2023



MATT ARCHITECT & ASSOCIATES sh.p.k.
Adresa : Rr. "Abdyl Frasheri", Nd. 5, H.20, Ap 22, Njesia bashkiake Nr.5, Kodi Postar 1019, Tirana, Albania
Cel : +355694008025 Matilda Pando

Ky vizatim eshte prone e MATT ARCHITECT & ASSOCIATES sh.p.k.. Shumefishimi, kopjimi ose shperndarja e ketij dokumenti (ose te cdo pjese te tij) pa autorizimin e meparshem me shkrim nga MATT ARCHITECT & ASSOCIATES sh.p.k. eshte e ndaluar.

EMERTIM PROJEKTI: "GODINË BANIMI 2 KATE MBI TOKË.



Porosites : Z.ELTON SULA

Grupi i projektimit :
Ark. MATILDA PANDO LIC.:A-0888/3

- Ark. AMANDA ZHAMO
- Ark. ARDIOLA BARDHOSHI
- Ark. ARMENDA GASHI
- Ark. KEVIN XHYRA
- Ark. ODISEA DURAJ

- Ing. LUAN MURTAJ
- Ing. NIKOLIN RISILJA
- Ing. SKENDER ALLKJA
- Ing. LAERT SHEHU
- Ing. ARTUR DADO
- Ing. ARJAN ÇOKA

LIC.:K-1248/3
LIC.:H/T.2163/1
LIC.:GJ.0014/4
LIC.:NR-262
LIC.:M.0812/1
LIC.:E.0416/6

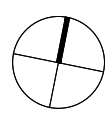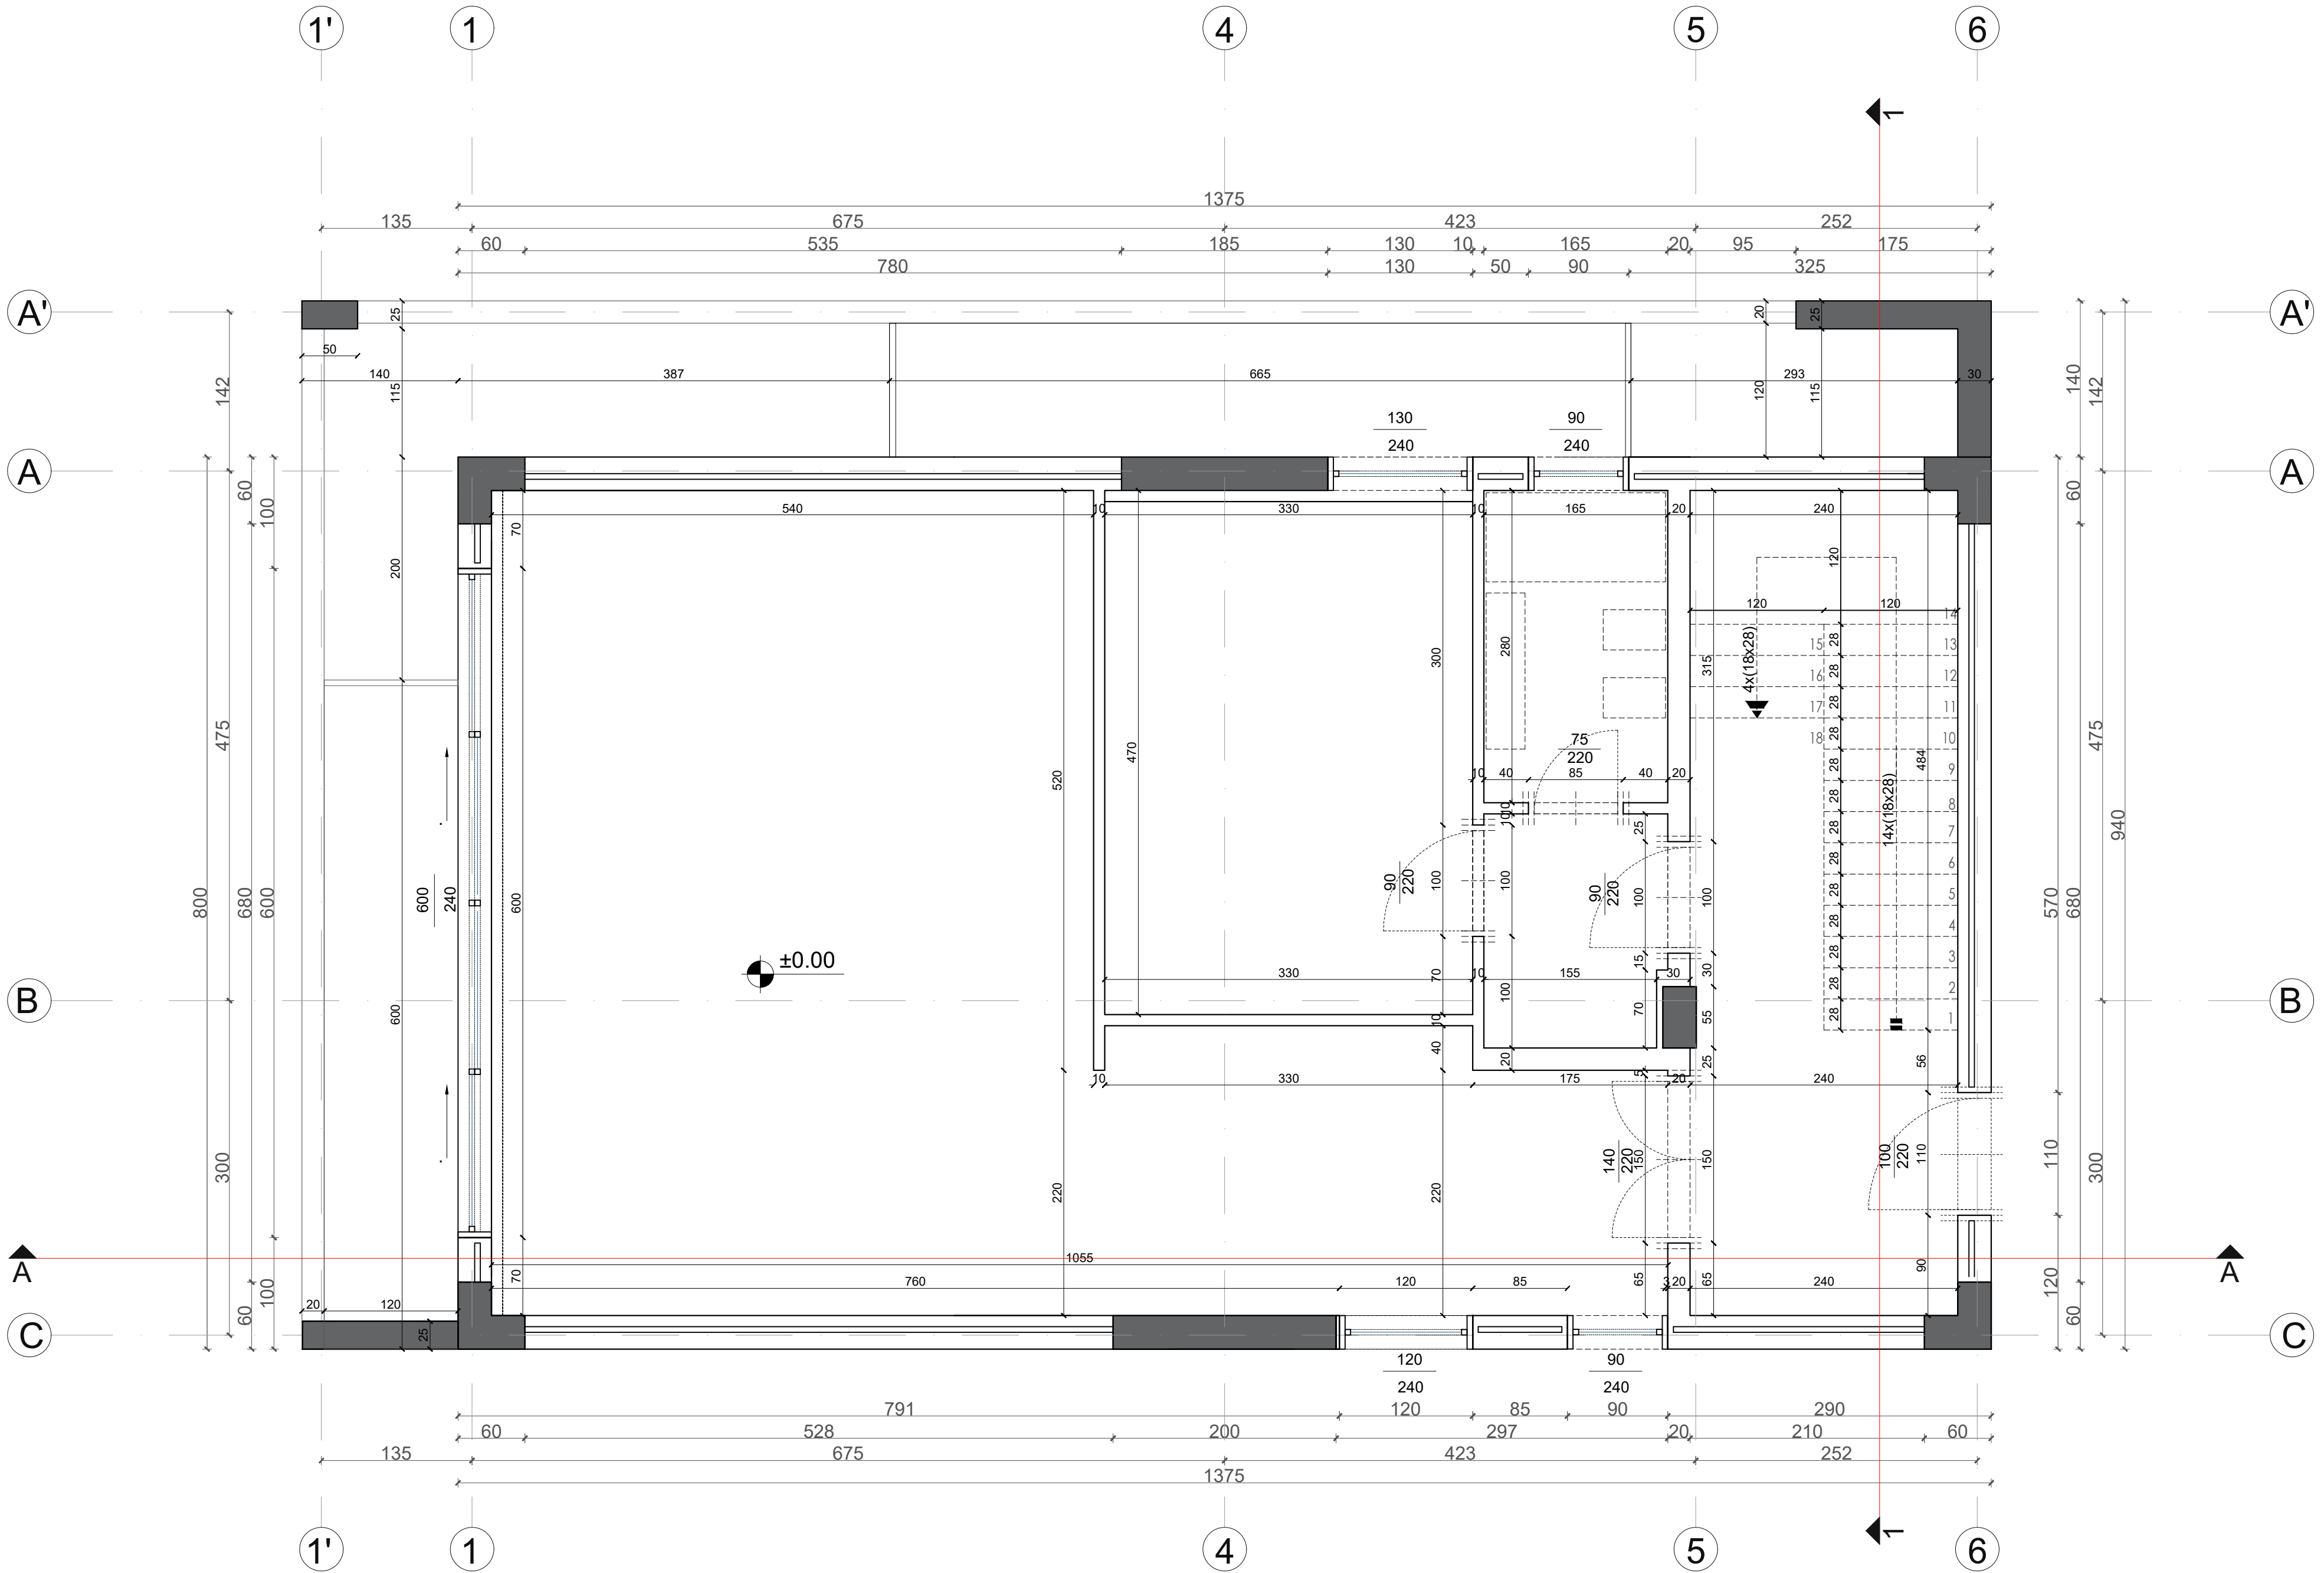

Nr. i fletës
A-02

Emertimi i fletës
OBJEKT 2 - PLANI I DIMENSIONEVE
KATI 0

Shkallë
1:160

Date realizimi
MAJ 2023



MATT ARCHITECT & ASSOCIATES sh.p.k.

Adresa : Rr. "Abdyl Frasheri", Nd. 5, H.20, Ap 22, Njesia bashkiake Nr.5, Kodi Postar 1019, Tirana, Albania
Cel : +355694008025 Matilda Pando

Ky vizatim eshte prone e MATT ARCHITECT & ASSOCIATES sh.p.k.. Shumefishimi, kopjimi ose shperndarja e ketij dokumenti (ose te cdo pjese te tij) pa autorizimin e meparshem me shkrim nga MATT ARCHITECT & ASSOCIATES sh.p.k. eshte e ndaluar.

EMERTIM PROJEKTI: "OBJEKT TIP VILE REZIDENCIALE 2 KATE MBI TOKE -DURRËS"



Porositës : Z.ELTON SULA

Grupi i projektimit :
Ark. MATILDA PANDO LIC.:A-0888/3

- Ark. AMANDA ZHAMO
- Ark. ARDIOLA BARDHOSHI
- Ark. ARMENDA GASHI
- Ark. KEVIN XHYRA
- Ark. ODISEA DURAJ

- Ing. LUAN MURTAJ
- Ing. NIKOLIN RISILJA
- Ing. SKENDER ALLKJA
- Ing. LAERT SHEHU
- Ing. ARTUR DADO
- Ing. ARJAN ÇOKA

LIC.:K-1248/3
LIC.:H/T.2163/1
LIC.:GJ.0014/4
LIC.:NR-262
LIC.:M.0812/1
LIC.:E.0416/6

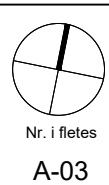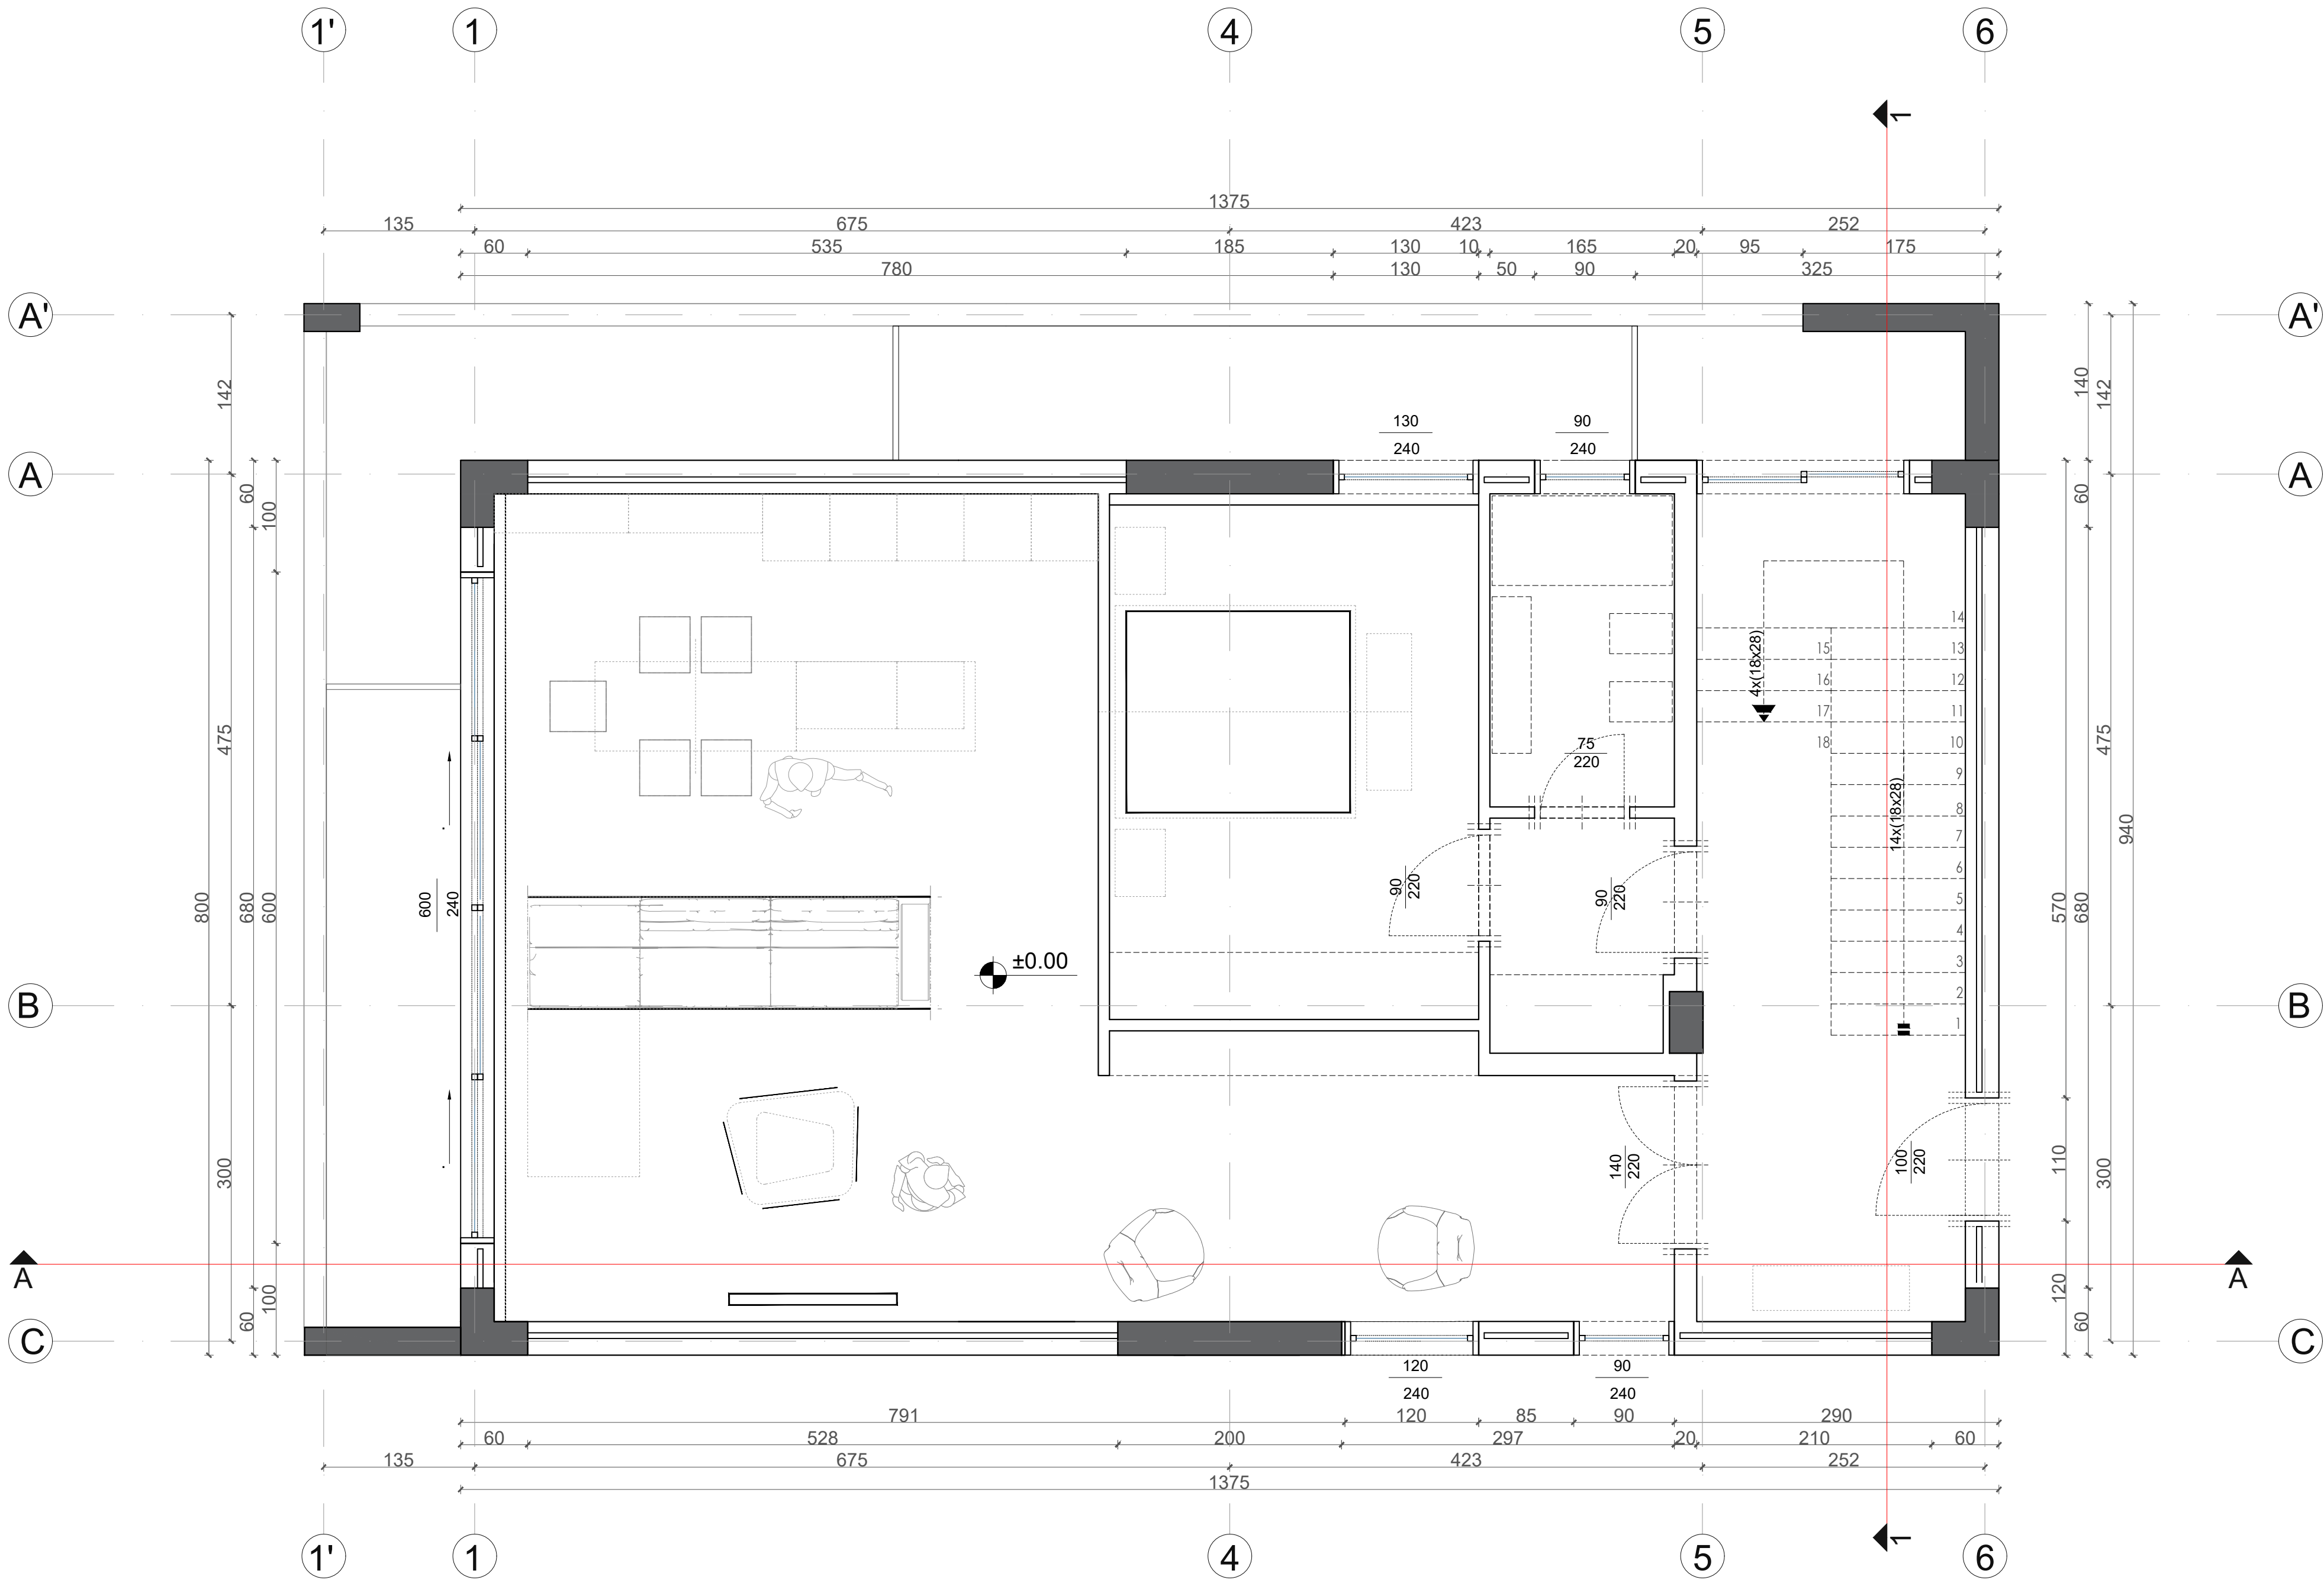

Emertimi i fletes
OBJEKT 2 - PLANI I MOBILIMIT
KATI 0
Shkallë
1:160
Date realizimi
MAJ 2023



MATT ARCHITECT & ASSOCIATES sh.p.k.
Adresa : Rr. "Abdyl Frasheri", Nd. 5, H.20, Ap 22, Njesia bashkiake Nr.5, Kodi Postar 1019, Tirana, Albania
Cel : +355694008025 Matilda Pando
Ky vizatim eshte prone e MATT ARCHITECT & ASSOCIATES sh.p.k.. Shumefishimi, kopjimi ose shperndarja e ketij dokumenti (ose te cdo pjese te tij) pa autorizimin e meparshem me shkrim nga MATT ARCHITECT & ASSOCIATES sh.p.k. eshte e ndaluar.

EMERTIM PROJEKTI: "OBJEKT TIP VILE REZIDENCIALE 2 KATE MBI TOKE -DURRËS"
Porositës : Z.ELTON SULA

Grupi i projektimit :
Ark. MATILDA PANDO LIC.:A-0888/3

- Ark. AMANDA ZHAMO
- Ark. ARDIOLA BARDHOSHI
- Ark. ARMENDA GASHI
- Ark. KEVIN XHYRA
- Ark. ODISEA DURAJ

- Ing. LUAN MURTAJ LIC.:K-1248/3
- Ing. NIKOLIN RISILJA LIC.:H/T.2163/1
- Ing. SKENDER ALLKJA LIC.:GJ.0014/4
- Ing. LAERT SHEHU LIC.:NR-262
- Ing. ARTUR DADO LIC.:M.0812/1
- Ing. ARJAN ÇOKA LIC.:E.0416/6

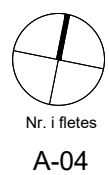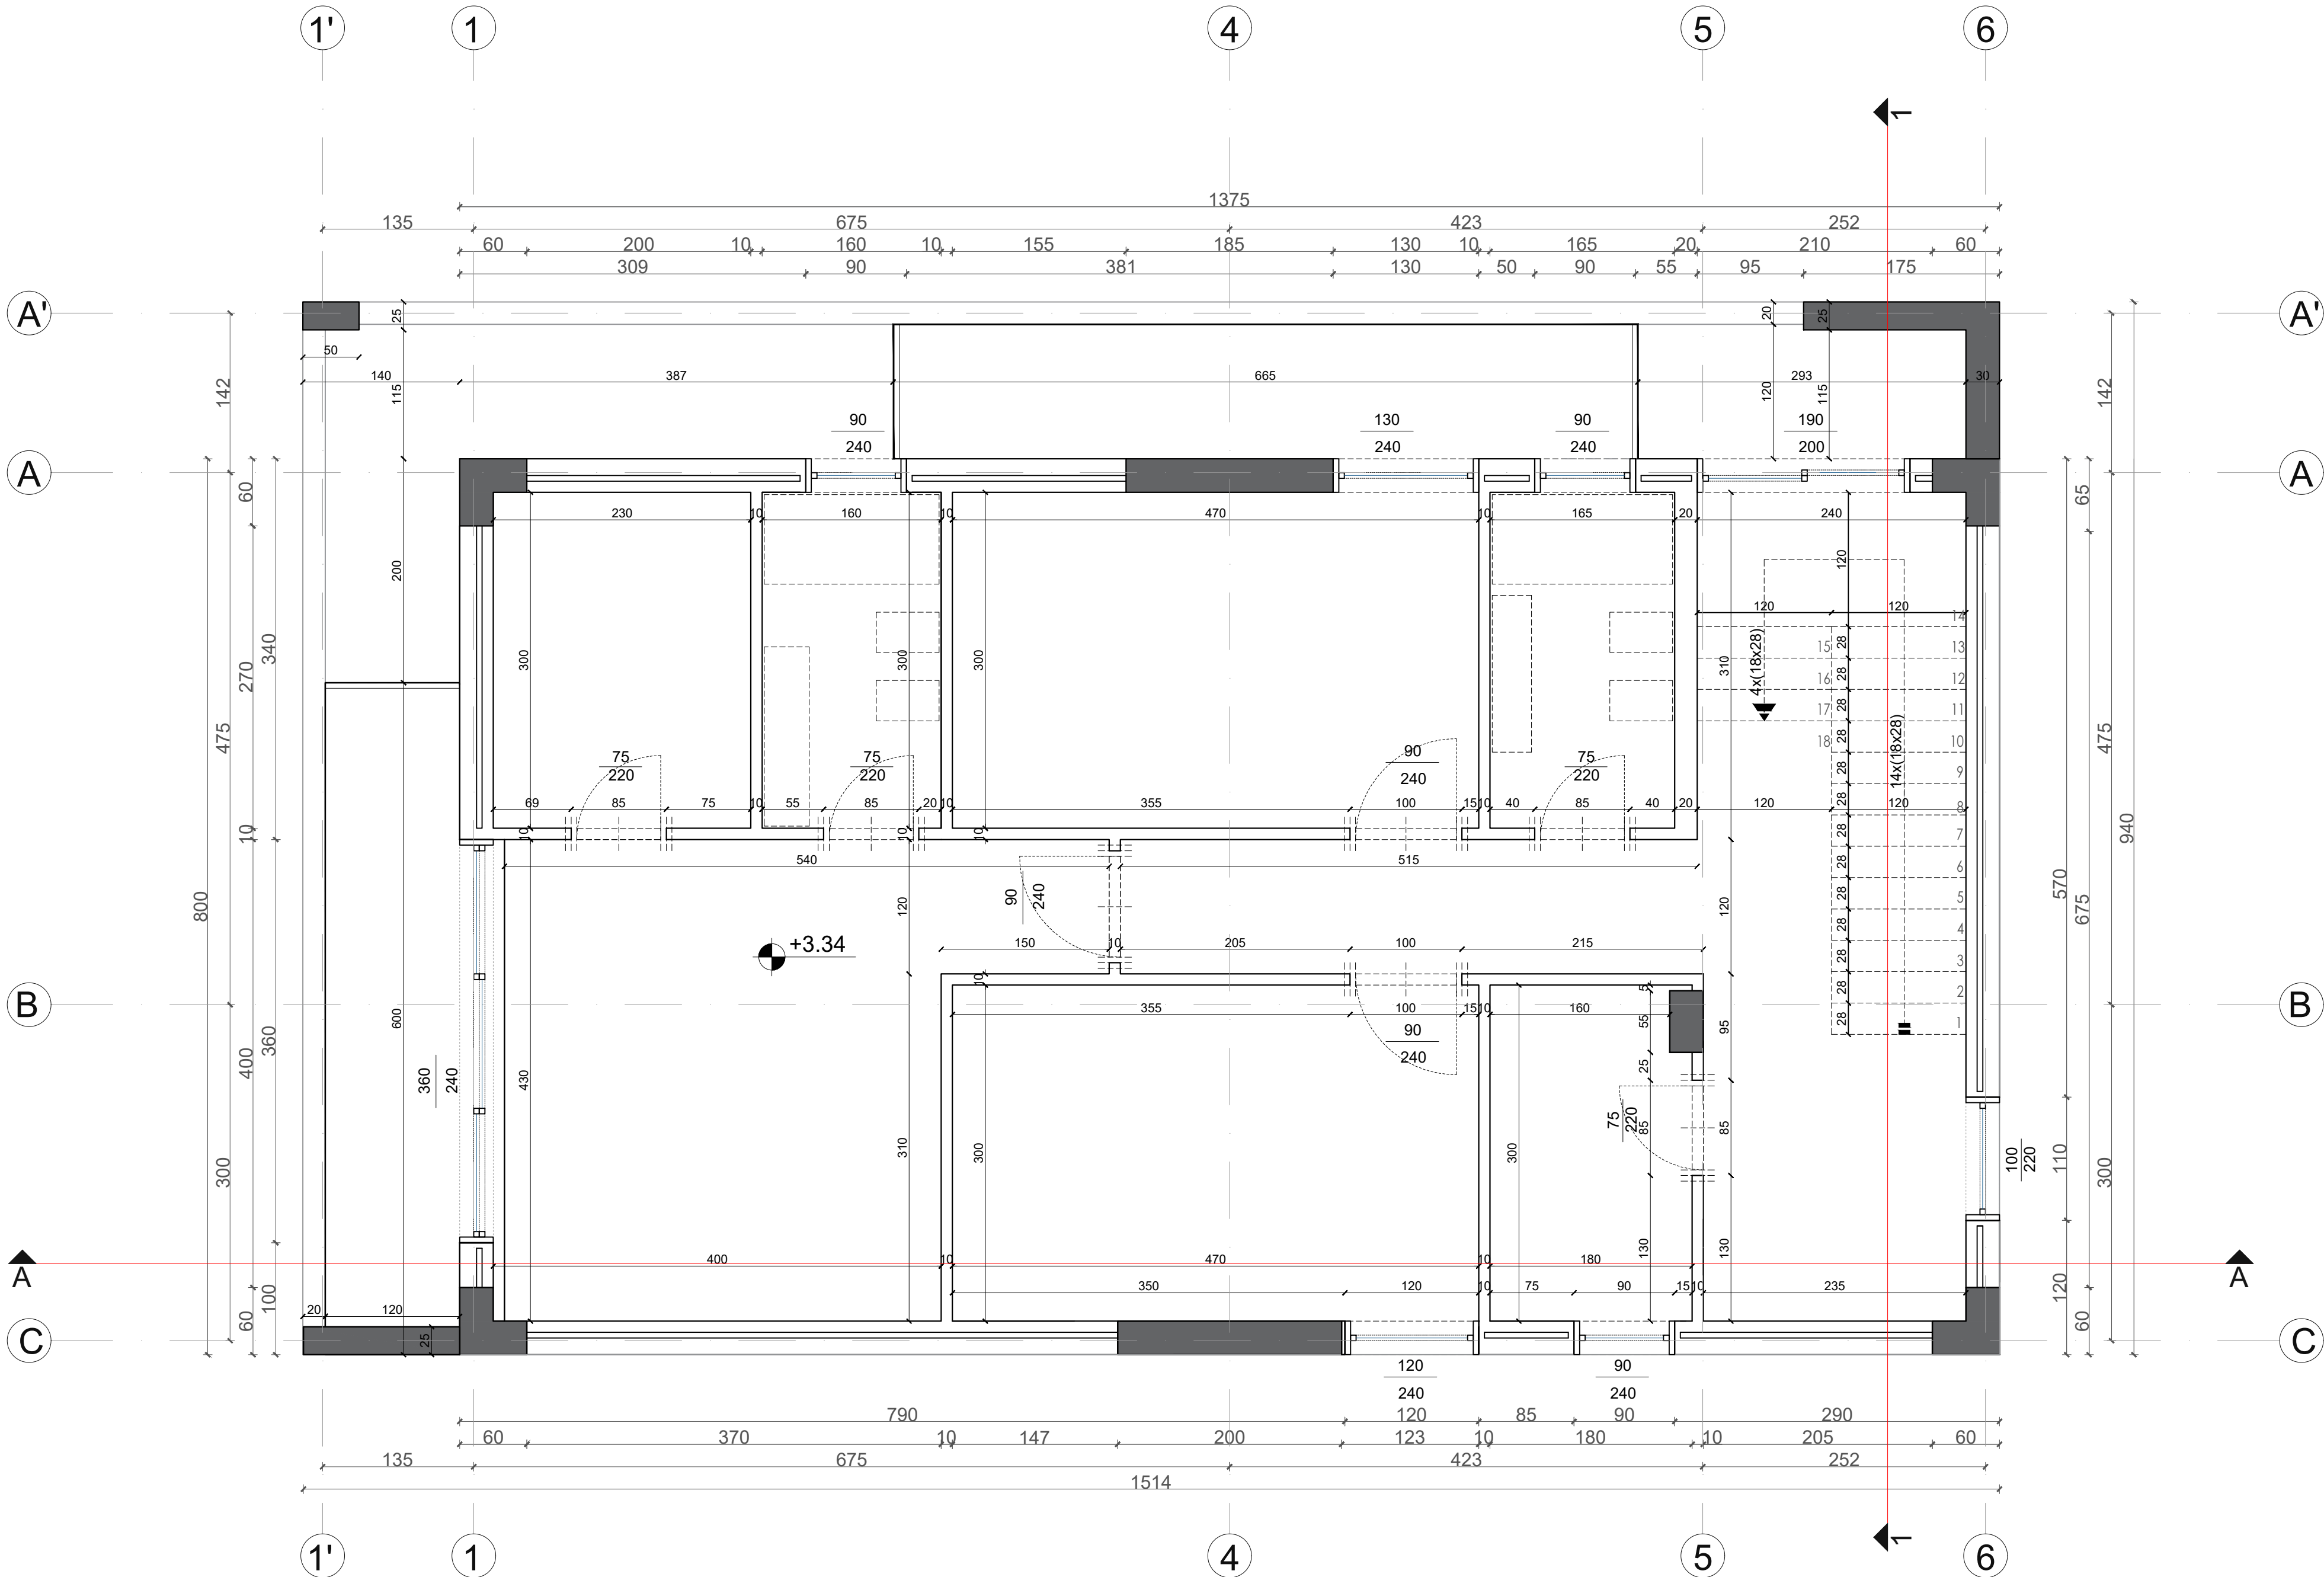

Emertimi i fletes
OBJEKT 2 - PLANI I DIMENSIONEVE
KATI 1
Shkallë
1:160
Date realizimi
MAJ 2023

MATT ARCHITECT & ASSOCIATES sh.p.k.
Adresa : Rr. "Abdyl Frasheri", Nd. 5, H.20, Ap 22, Njesia bashkiake Nr.5, Kodi Postar 1019, Tirana, Albania
Cel : +355694008025 Matilda Pando

Ky vizatim eshte prone e MATT ARCHITECT & ASSOCIATES sh.p.k.. Shumefishimi, kopjimi ose shperndarja e ketij dokumenti (ose te cdo pjese te tij) pa autorizimin e meparshem me shkrim nga MATT ARCHITECT & ASSOCIATES sh.p.k. eshte e ndaluar.

EMERTIM PROJEKTI: "OBJEKT TIP VILE REZIDENCIALE 2 KATE MBI TOKE -DURRËS".



Porositës : Z.ELTON SULA

Grupi i projektimit :
Ark. MATILDA PANDO LIC.:A-0888/3

- Ark. AMANDA ZHAMO
- Ark. ARDIOLA BARDHOSHI
- Ark. ARMENDA GASHI
- Ark. KEVIN XHYRA
- Ark. ODISEA DURAJ

- Ing. LUAN MURTAJ
- Ing. NIKOLIN RISILJA
- Ing. SKENDER ALLKJA
- Ing. LAERT SHEHU
- Ing. ARTUR DADO
- Ing. ARJAN ÇOKA

LIC.-K-1248/3
LIC.-H/T.2163/1
LIC.-GJ.0014/4
LIC.-NR-262
LIC.-M.0812/1
LIC.-E.0416/6

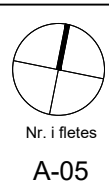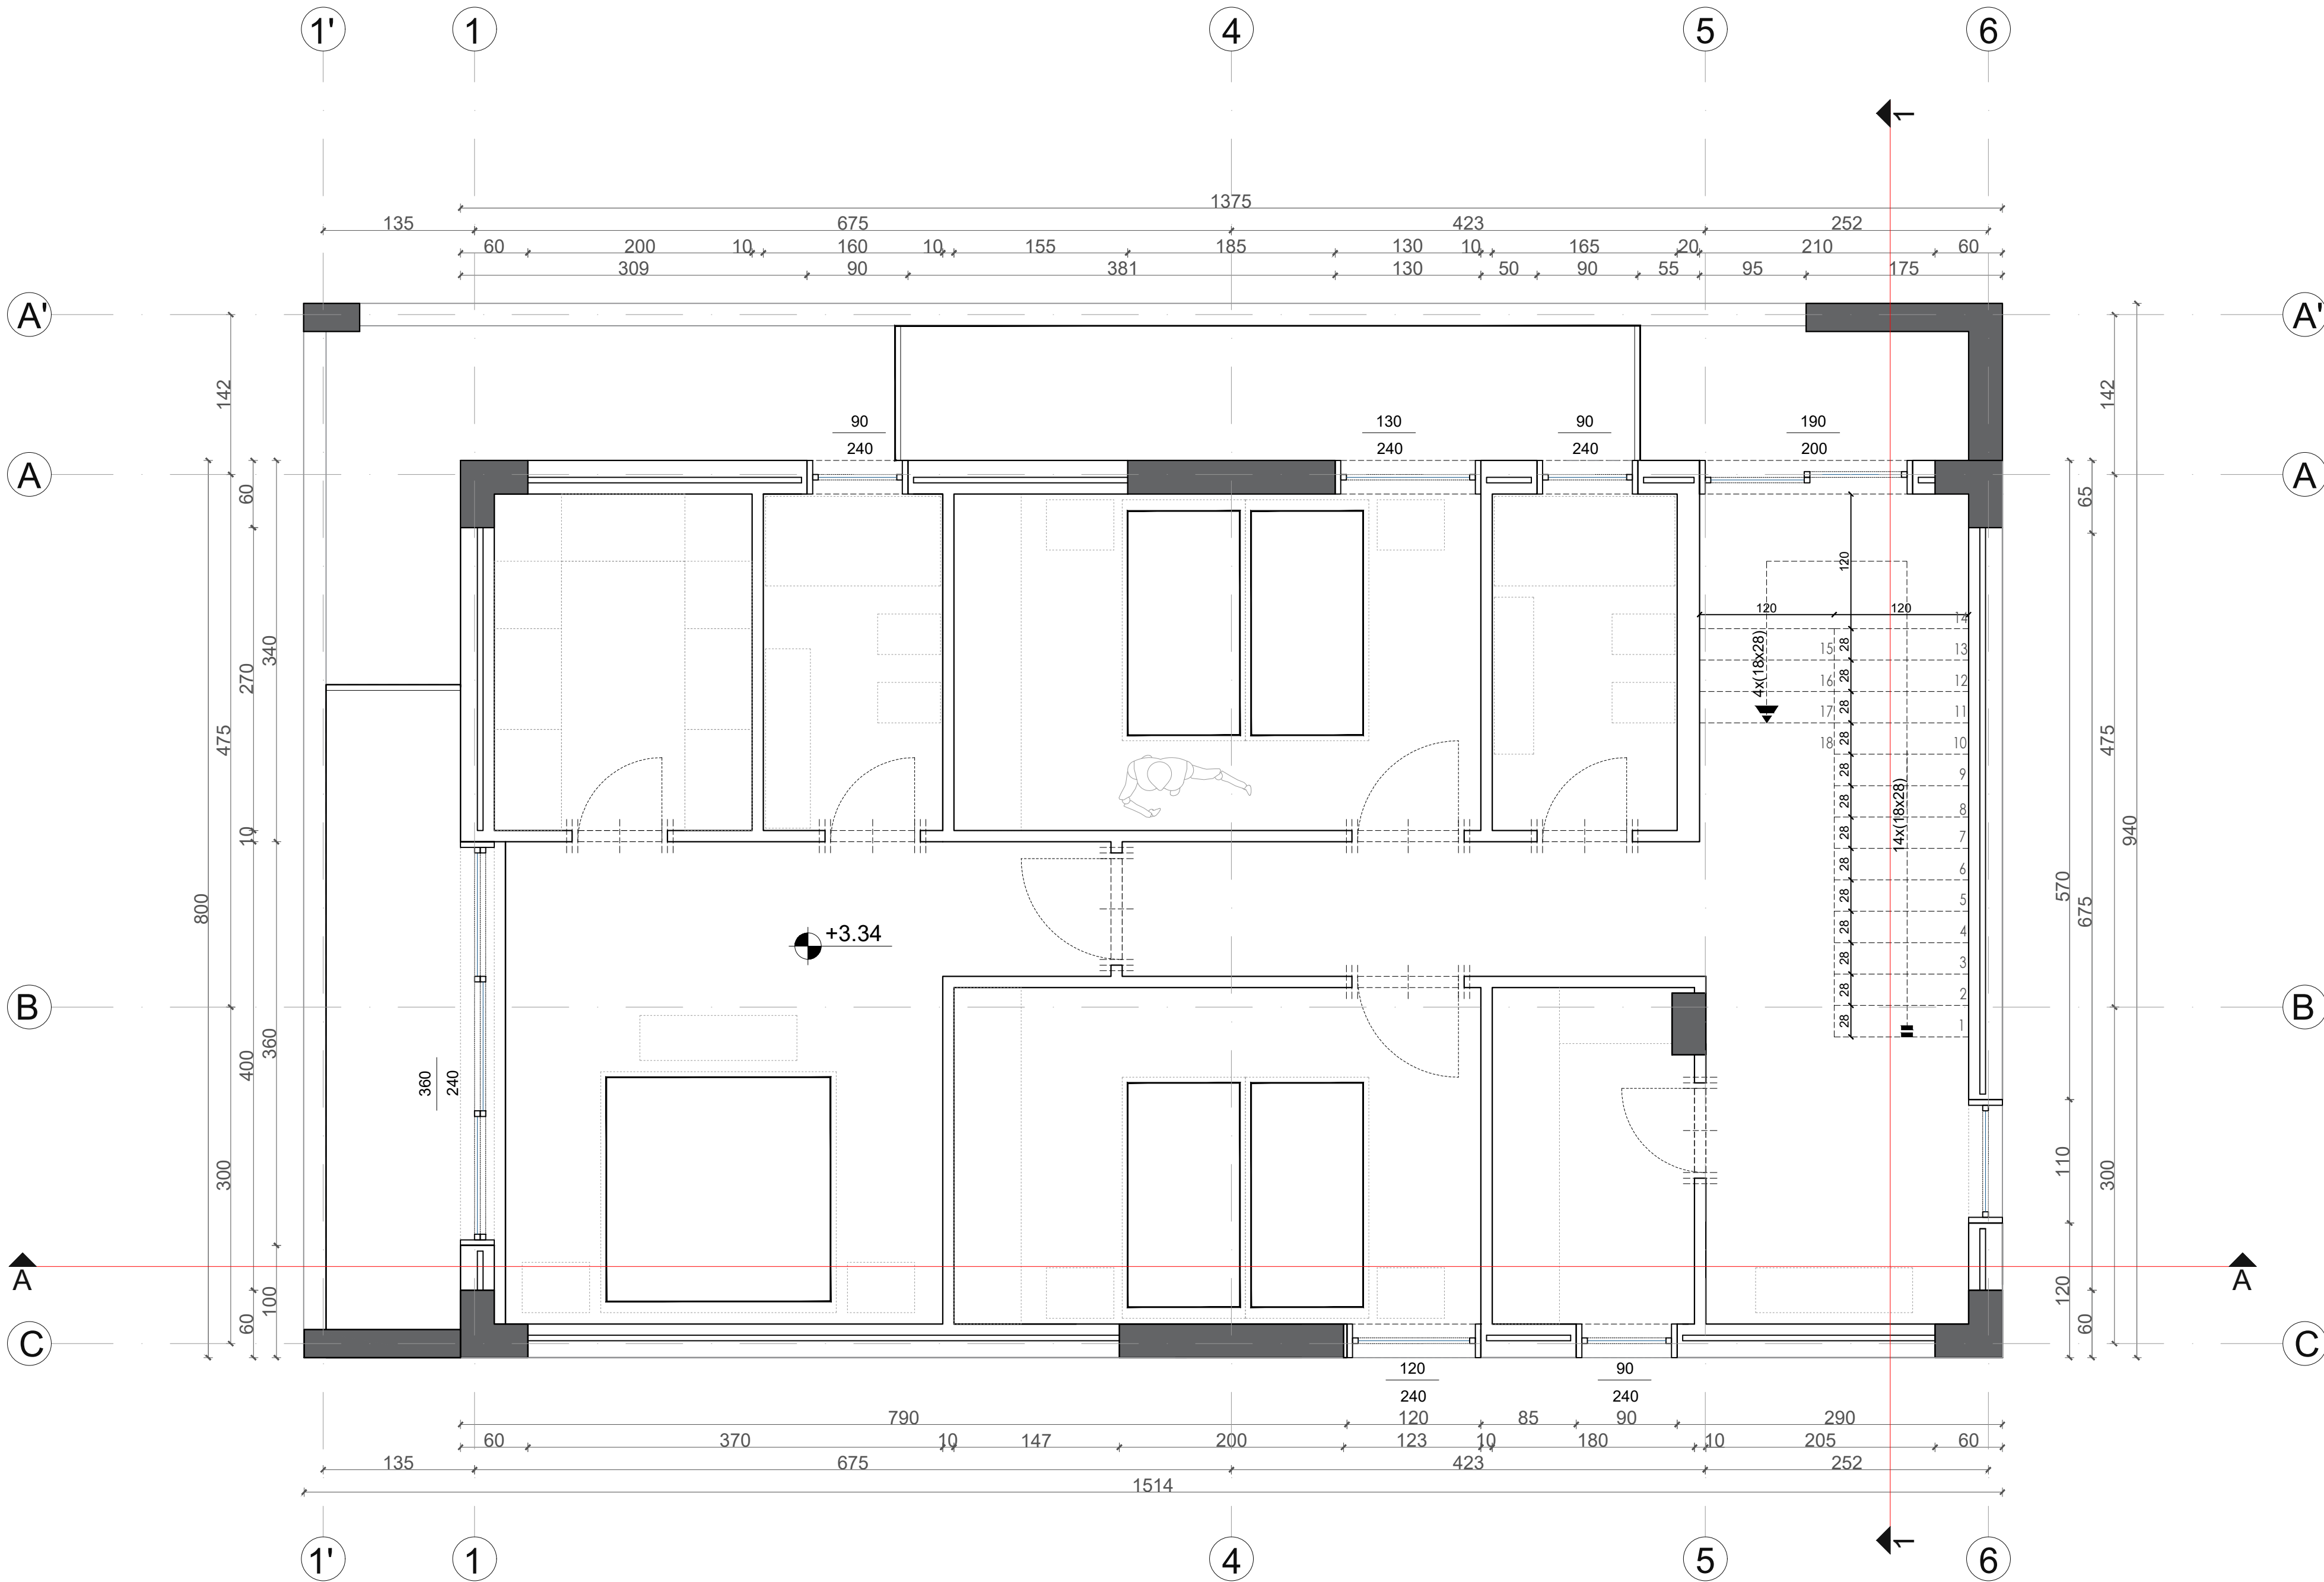

Emertimi i fletes
OBJEKT 2 - PLANI I MOBILIMIT
KATI 1

Shkallë
1:160
Date realizimi
MAJ 2023

MATT ARCHITECT & ASSOCIATES sh.p.k.

Adresa : Rr. "Abdyl Frasher", Nd. 5, H.20, Ap 22, Njesia bashkiake Nr.5, Kodi Postar 1019, Tirana, Albania
Cel : +355694008025 Matilda Pando

Ky vizatim eshte prone e MATT ARCHITECT & ASSOCIATES sh.p.k.. Shumefishimi, kopjimi ose shperndarja e ketij dokumenti (ose te cdo pjese te tij) pa autorizimin e meparshem me shkrim nga MATT ARCHITECT & ASSOCIATES sh.p.k. eshte e ndaluar.

EMERTIM PROJEKTI: "OBJEKT TIP VILE REZIDENCIALE 2 KATE MBI TOKE -DURRËS"

Porosites : Z.ELTON SULA



Grupi i projektimit :
Ark. MATILDA PANDO LIC.:A-0888/3

- Ark. AMANDA ZHAMO
- Ark. ARDIOLA BARDHOSHI
- Ark. ARMENDA GASHI
- Ark. KEVIN XHYRA
- Ark. ODISEA DURAJ

- Ing. LUAN MURTAJ
- Ing. NIKOLIN RISILJA
- Ing. SKENDER ALLKJA
- Ing. LAERT SHEHU
- Ing. ARTUR DADO
- Ing. ARJAN ÇOKA

LIC.-K-1248/3
LIC.-H/T.2163/1
LIC.-GJ.0014/4
LIC.-NR-262
LIC.-M.0812/1
LIC.-E.0416/6

TARRACA

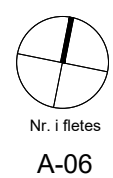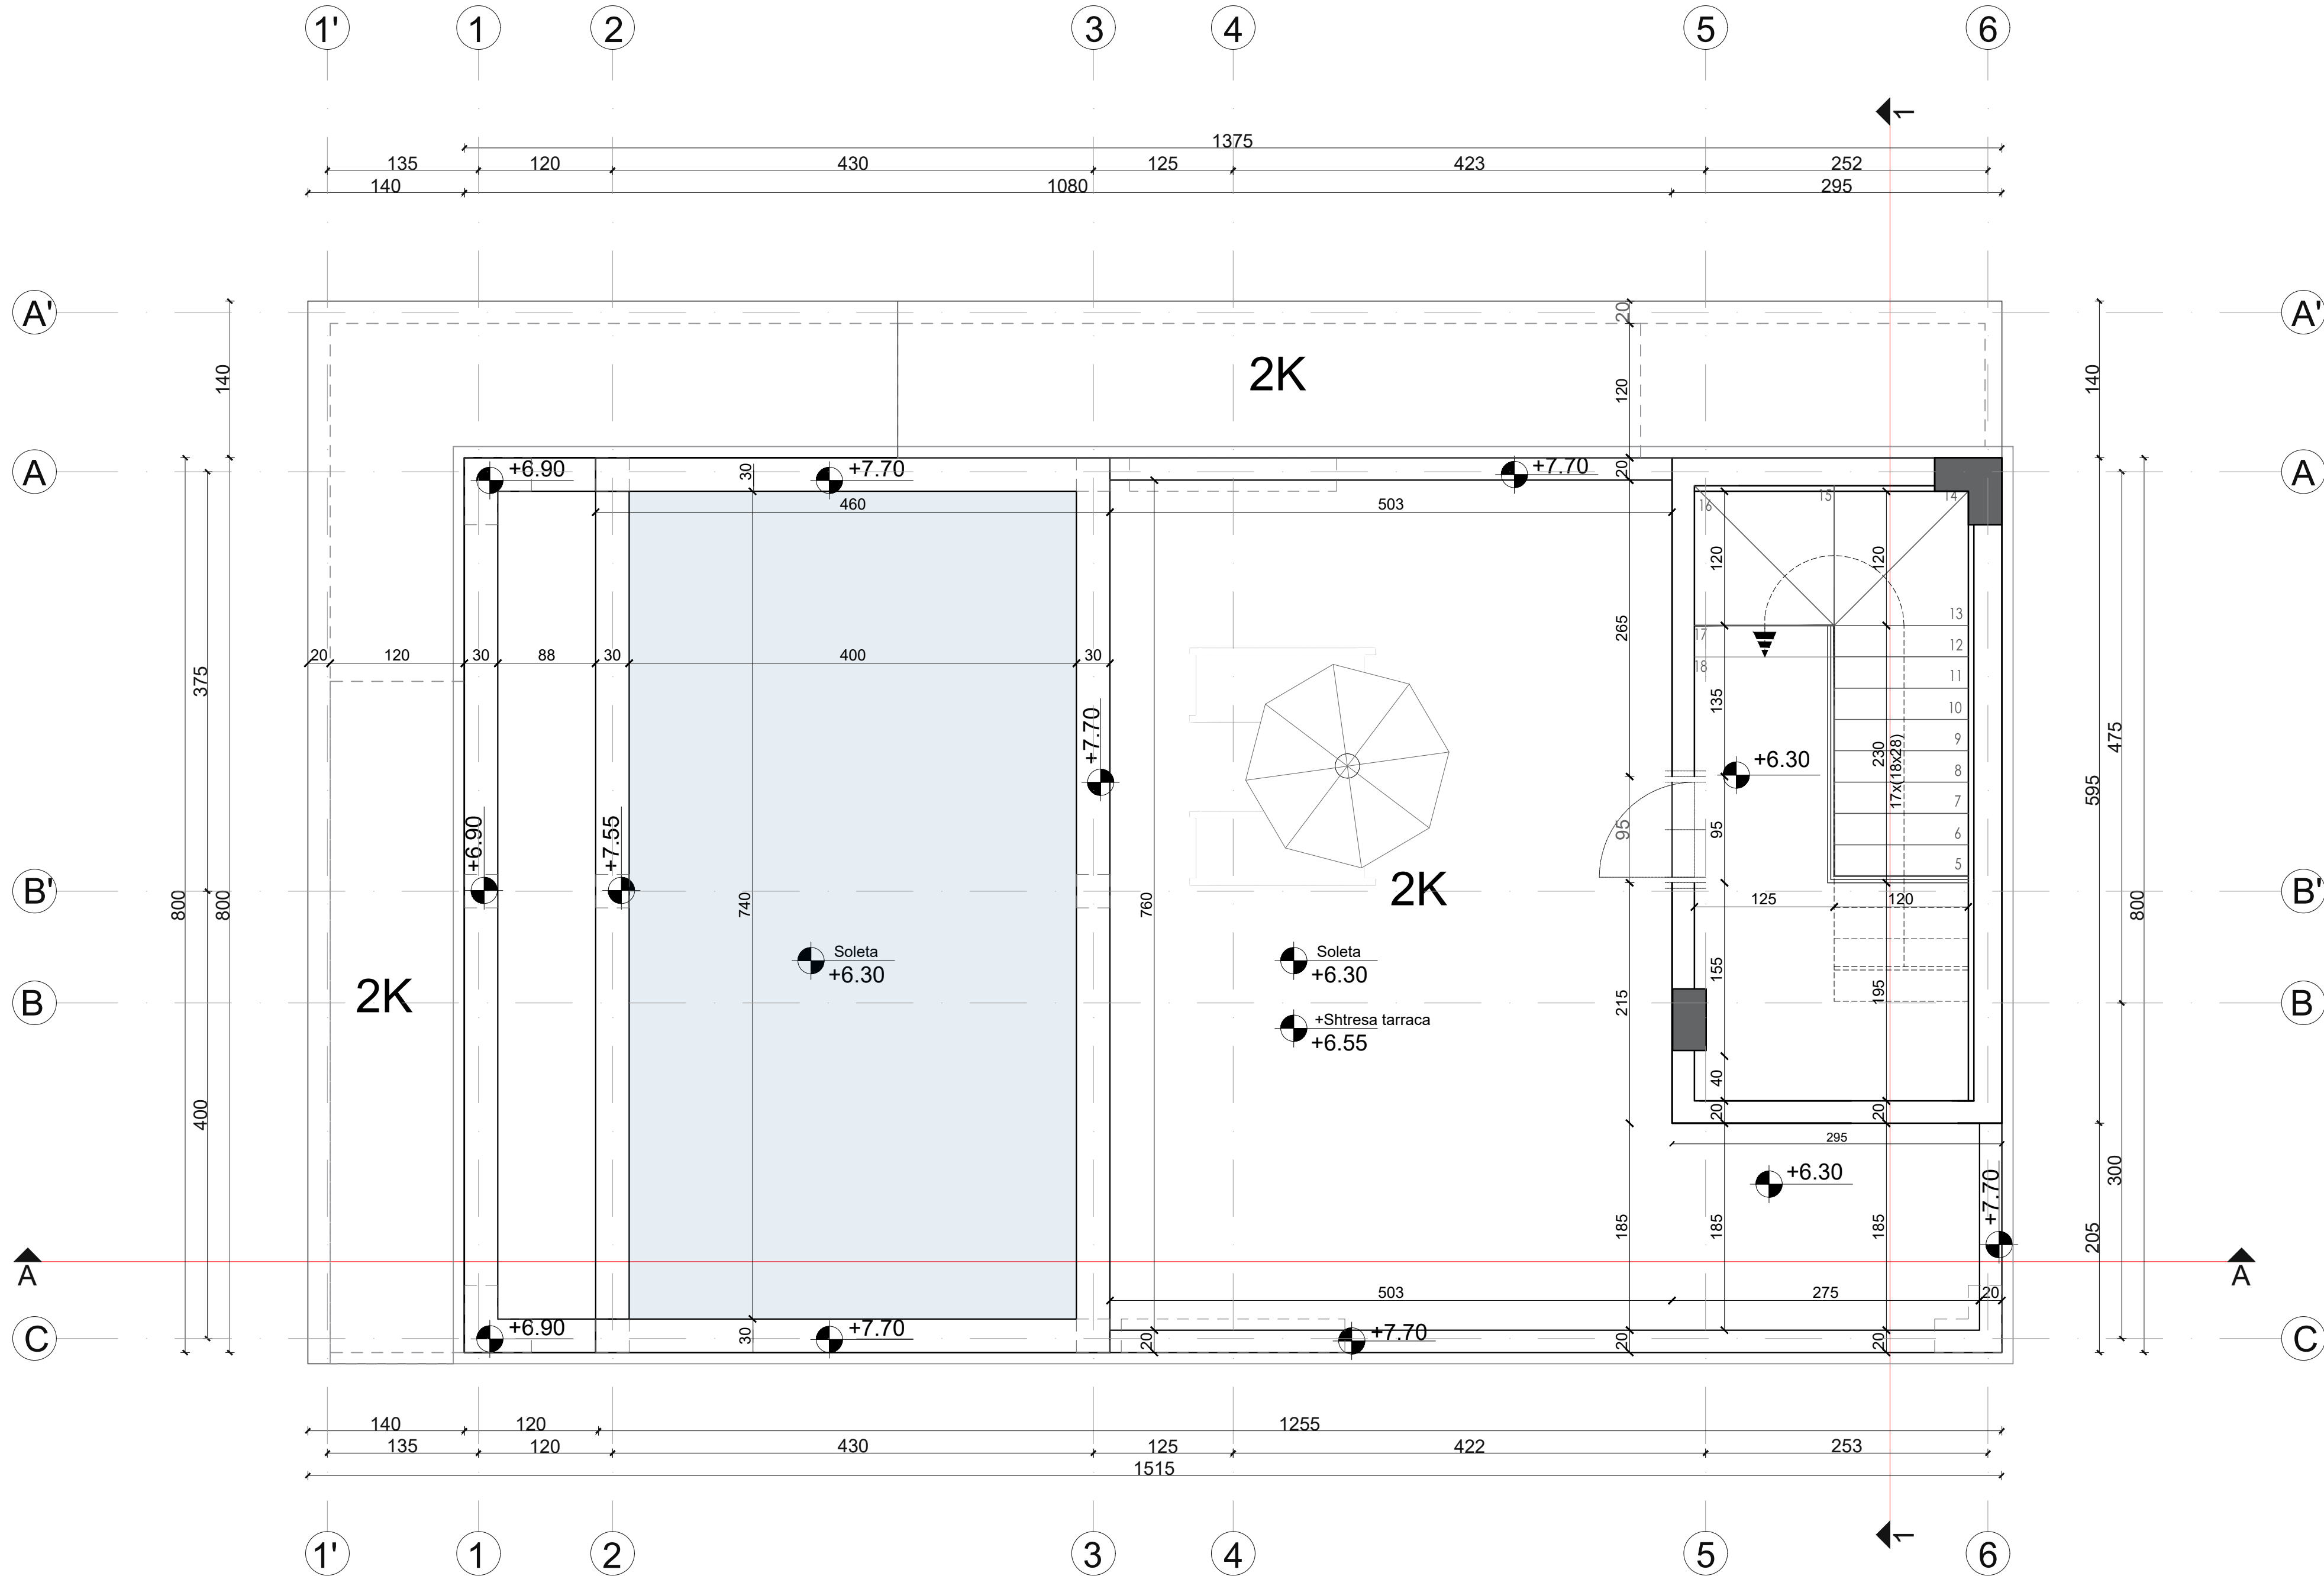

Emertimi i fletes
OBJEKT 2 - PLANI I TARRACES

Shkallë
1:160

Date realizimi
MAJ 2023

MATT ARCHITECT & ASSOCIATES sh.p.k.
Adresa : Rr. "Abdyl Frasheri", Nd. 5, H.20, Ap 22, Njesia bashkiake Nr.5, Kodi Postar 1019, Tirana, Albania
Cel : +355694008025 Matilda Pando

Ky vizatim eshte prone e MATT ARCHITECT & ASSOCIATES sh.p.k.. Shumefishimi, kopjimi ose shperndarja e ketij dokumenti (ose te cdo pjese te tij) pa autorizimin e meparshem me shkrim nga MATT ARCHITECT & ASSOCIATES sh.p.k. eshte e ndaluar.

EMERTIM PROJEKTI: "OBJEKT TIP VILE REZIDENCIALE 2 KATE MBI TOKE -DURRËS"

Porosites : Z.ELTON SULA



Grupi i projektimit :
Ark. MATILDA PANDO LIC.:A-0888/3

- Ark. AMANDA ZHAMO
- Ark. ARDIOLA BARDHOSHI
- Ark. ARMENDA GASHI
- Ark. KEVIN XHYRA
- Ark. ODISEA DURAJ

- Ing. LUAN MURTAJ
- Ing. NIKOLIN RISILJA
- Ing. SKENDER ALLKJA
- Ing. LAERT SHEHU
- Ing. ARTUR DADO
- Ing. ARJAN ÇOKA

LIC.-K-1248/3
LIC.-H/T-2163/1
LIC.-GJ-0014/4
LIC.-NR-262
LIC.-M-0812/1
LIC.-E-0416/6

TARRACA

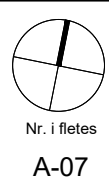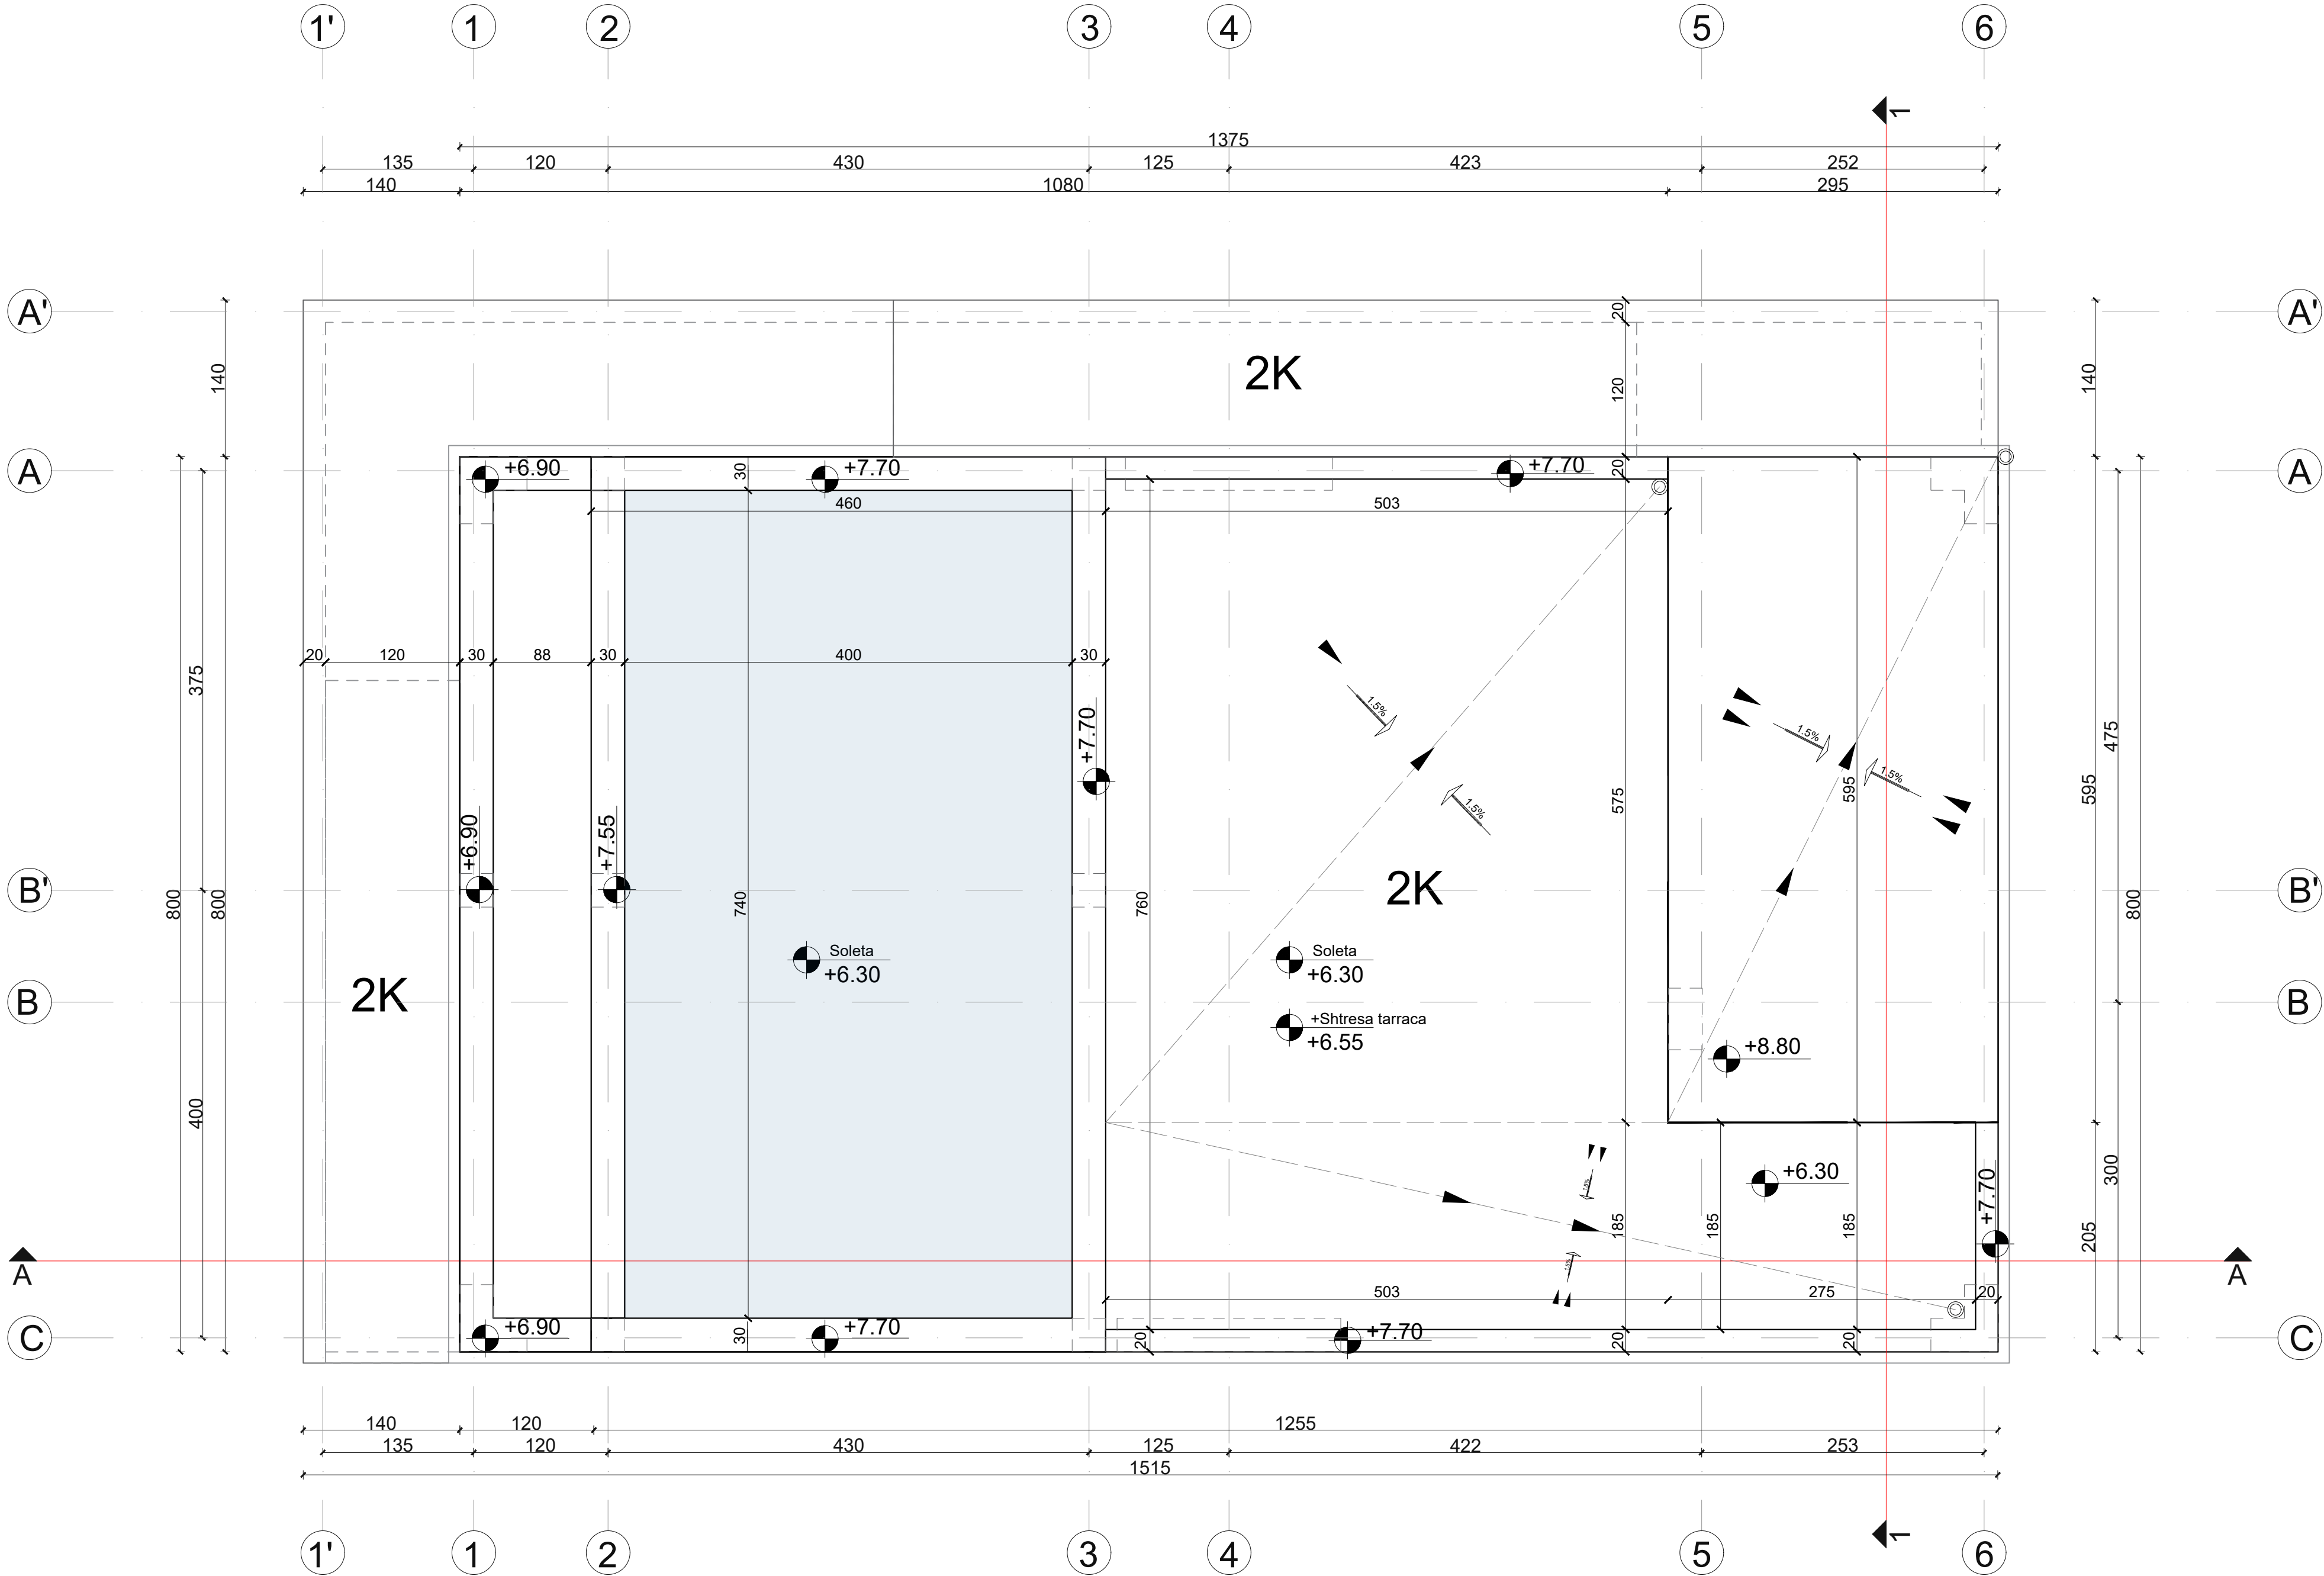

Emertimi i fletes
OBJEKT 2 - PLANI I TARRACES

Shkallë
1:160
Date realizimi
MAJ 2023

MATT ARCHITECT & ASSOCIATES sh.p.k.

Adresa : Rr. "Abdyl Frasheri", Nd. 5, H.20, Ap 22, Njesia bashkiake Nr.5, Kodi Postar 1019, Tirana, Albania
Cel : +355694008025 Matilda Pando

Ky vizatim eshte prone e MATT ARCHITECT & ASSOCIATES sh.p.k.. Shumefishimi, kopjimi ose shperndarja e ketij dokumenti (ose te cdo pjese te tij) pa autorizimin e meparshem me shkrim nga MATT ARCHITECT & ASSOCIATES sh.p.k. eshte e ndaluar.

EMERTIM PROJEKTI: "OBJEKT TIP VILE REZIDENCIALE 2 KATE MBI TOKE -DURRËS"


Porosites : Z.ELTON SULA



Grupi i projektimit :
Ark. MATILDA PANDO LIC.:A-0888/3


- Ark. AMANDA ZHAMO
- Ark. ARDIOLA BARDHOSHI
- Ark. ARMENDA GASHI
- Ark. KEVIN XHYRA
- Ark. ODISEA DURAJ



- Ing. LUAN MURTAJ
- Ing. NIKOLIN RISILJA
- Ing. SKENDER ALLKJA
- Ing. LAERT SHEHU
- Ing. ARTUR DADO
- Ing. ARJAN ÇOKA

LIC.-K-1248/3
LIC.-H/T.2163/1
LIC.-GJ.0014/4
LIC.-NR-262
LIC.-M.0812/1
LIC.-E.0416/6

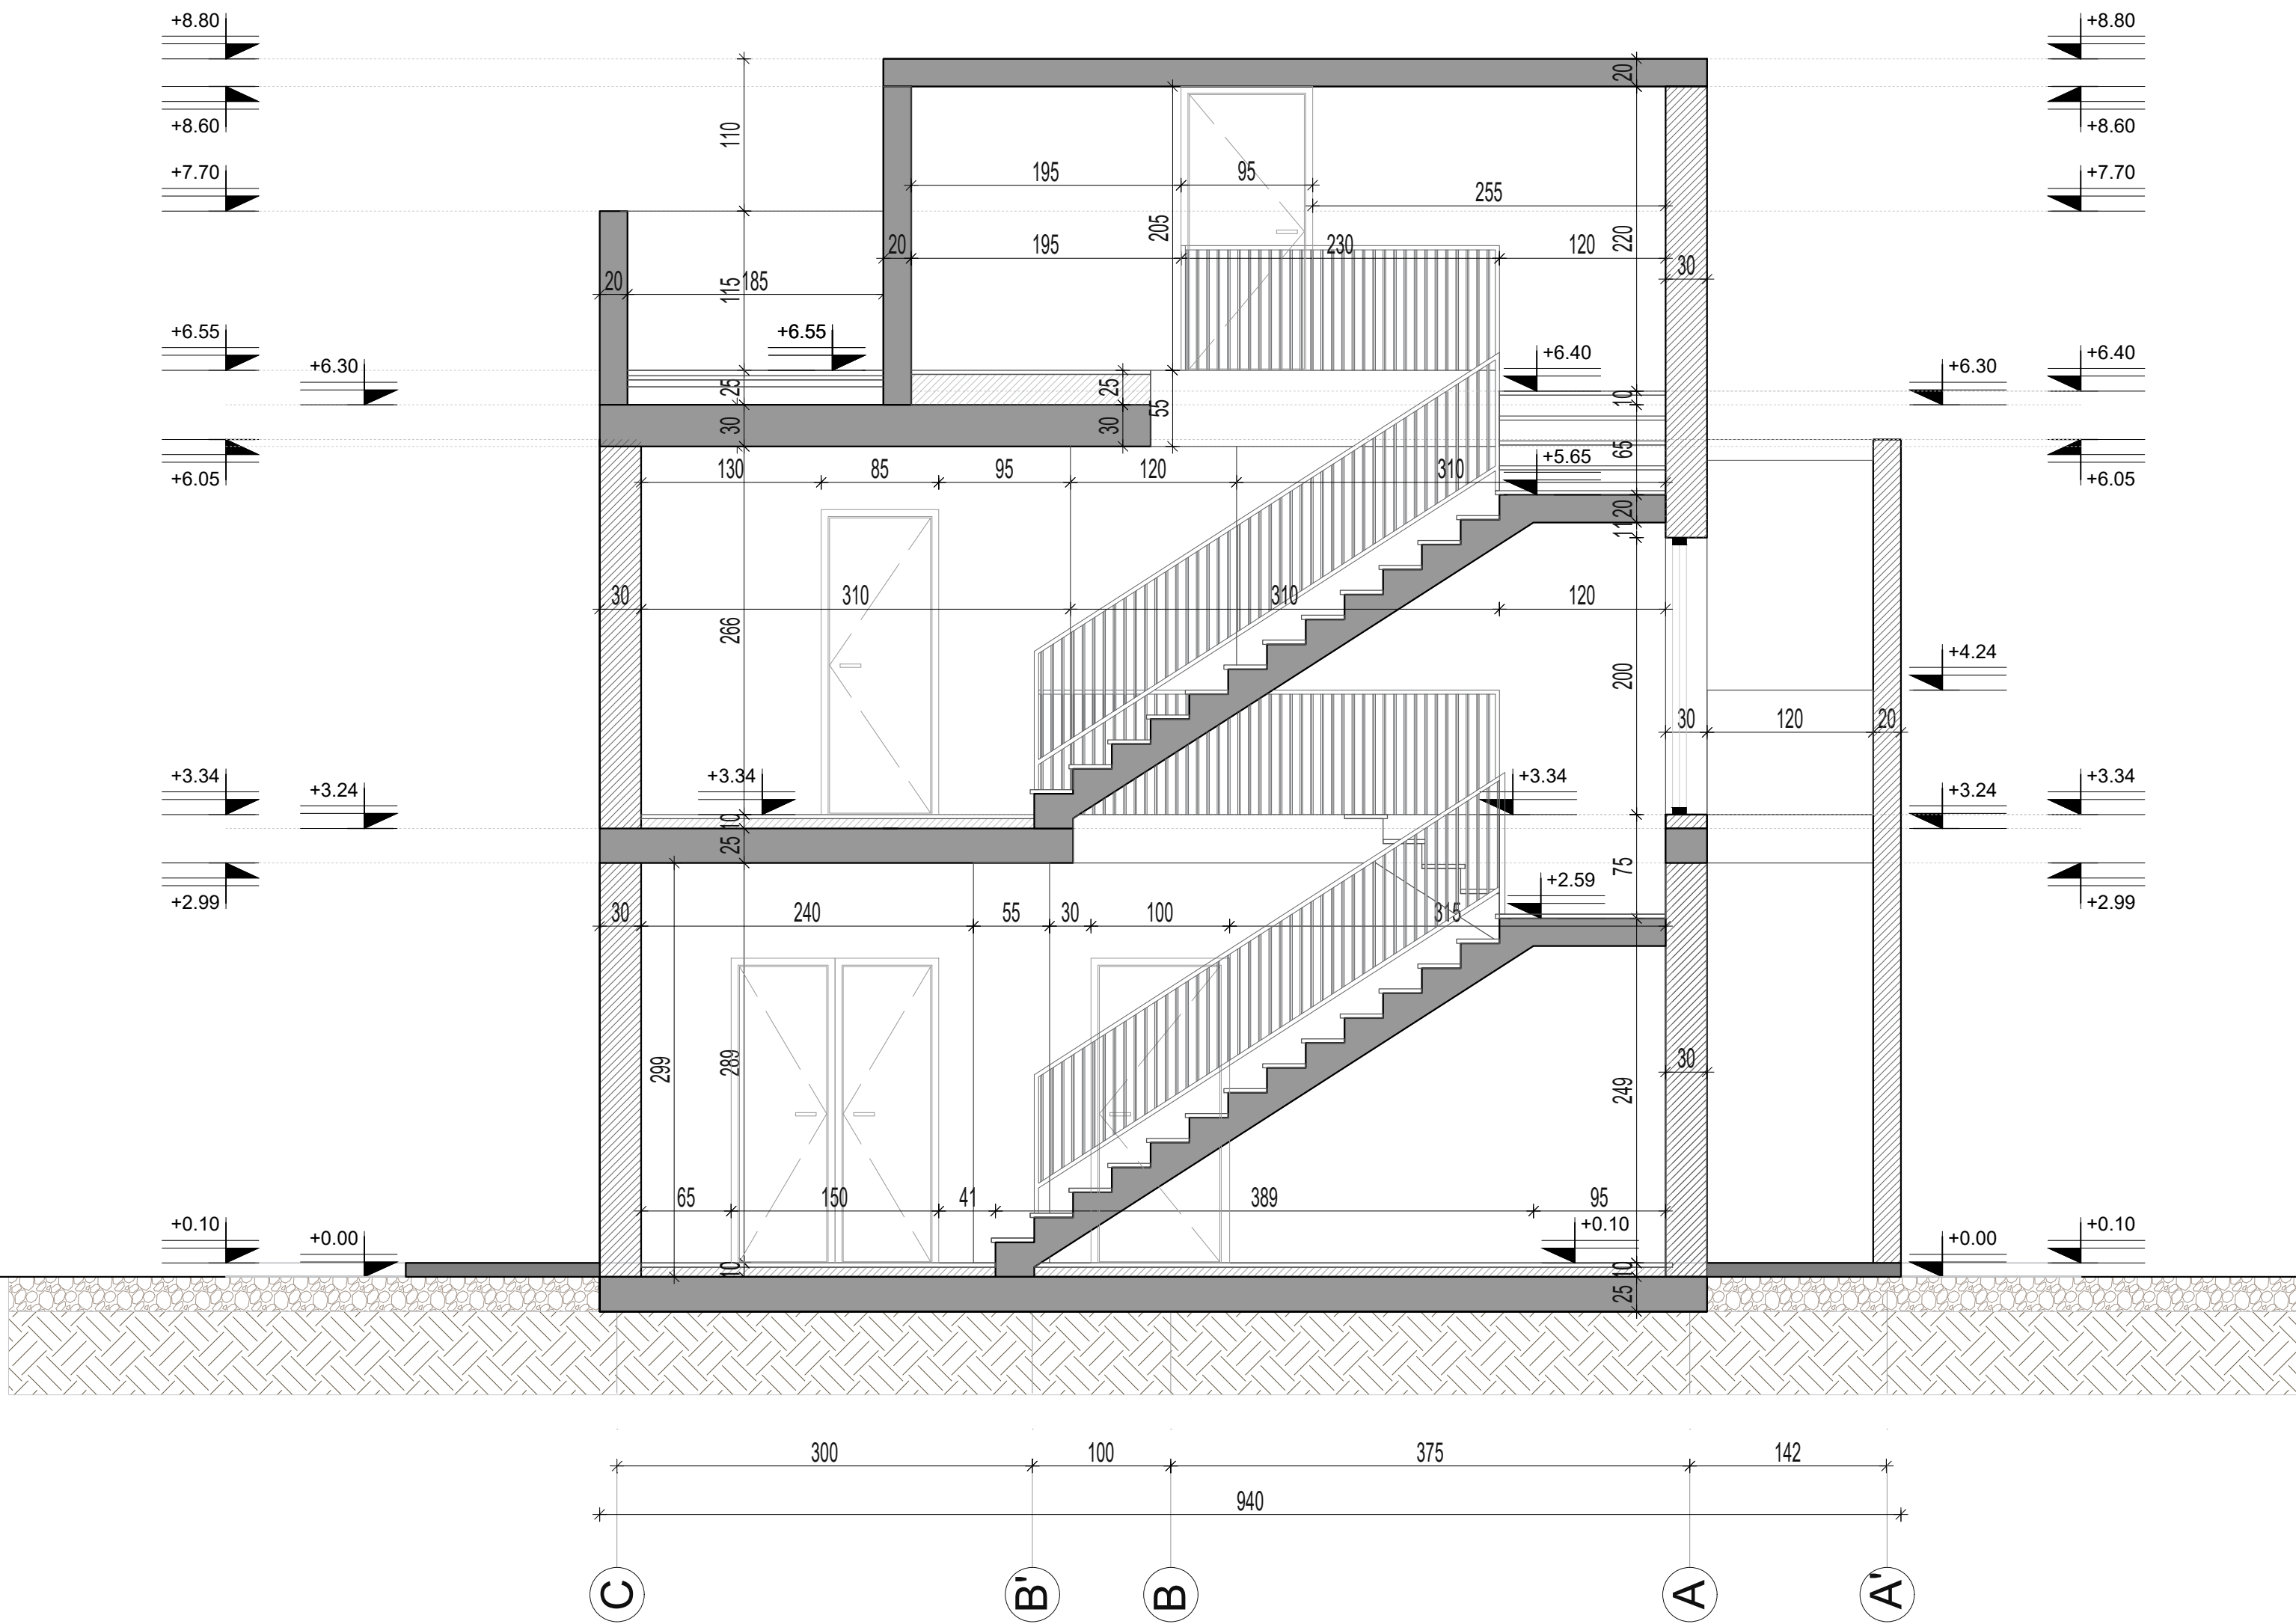

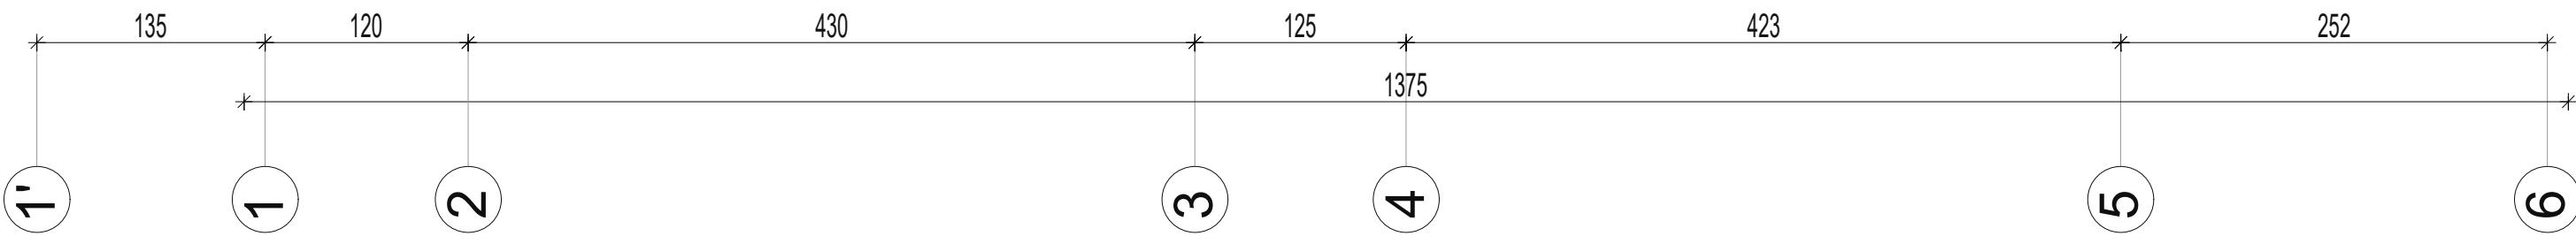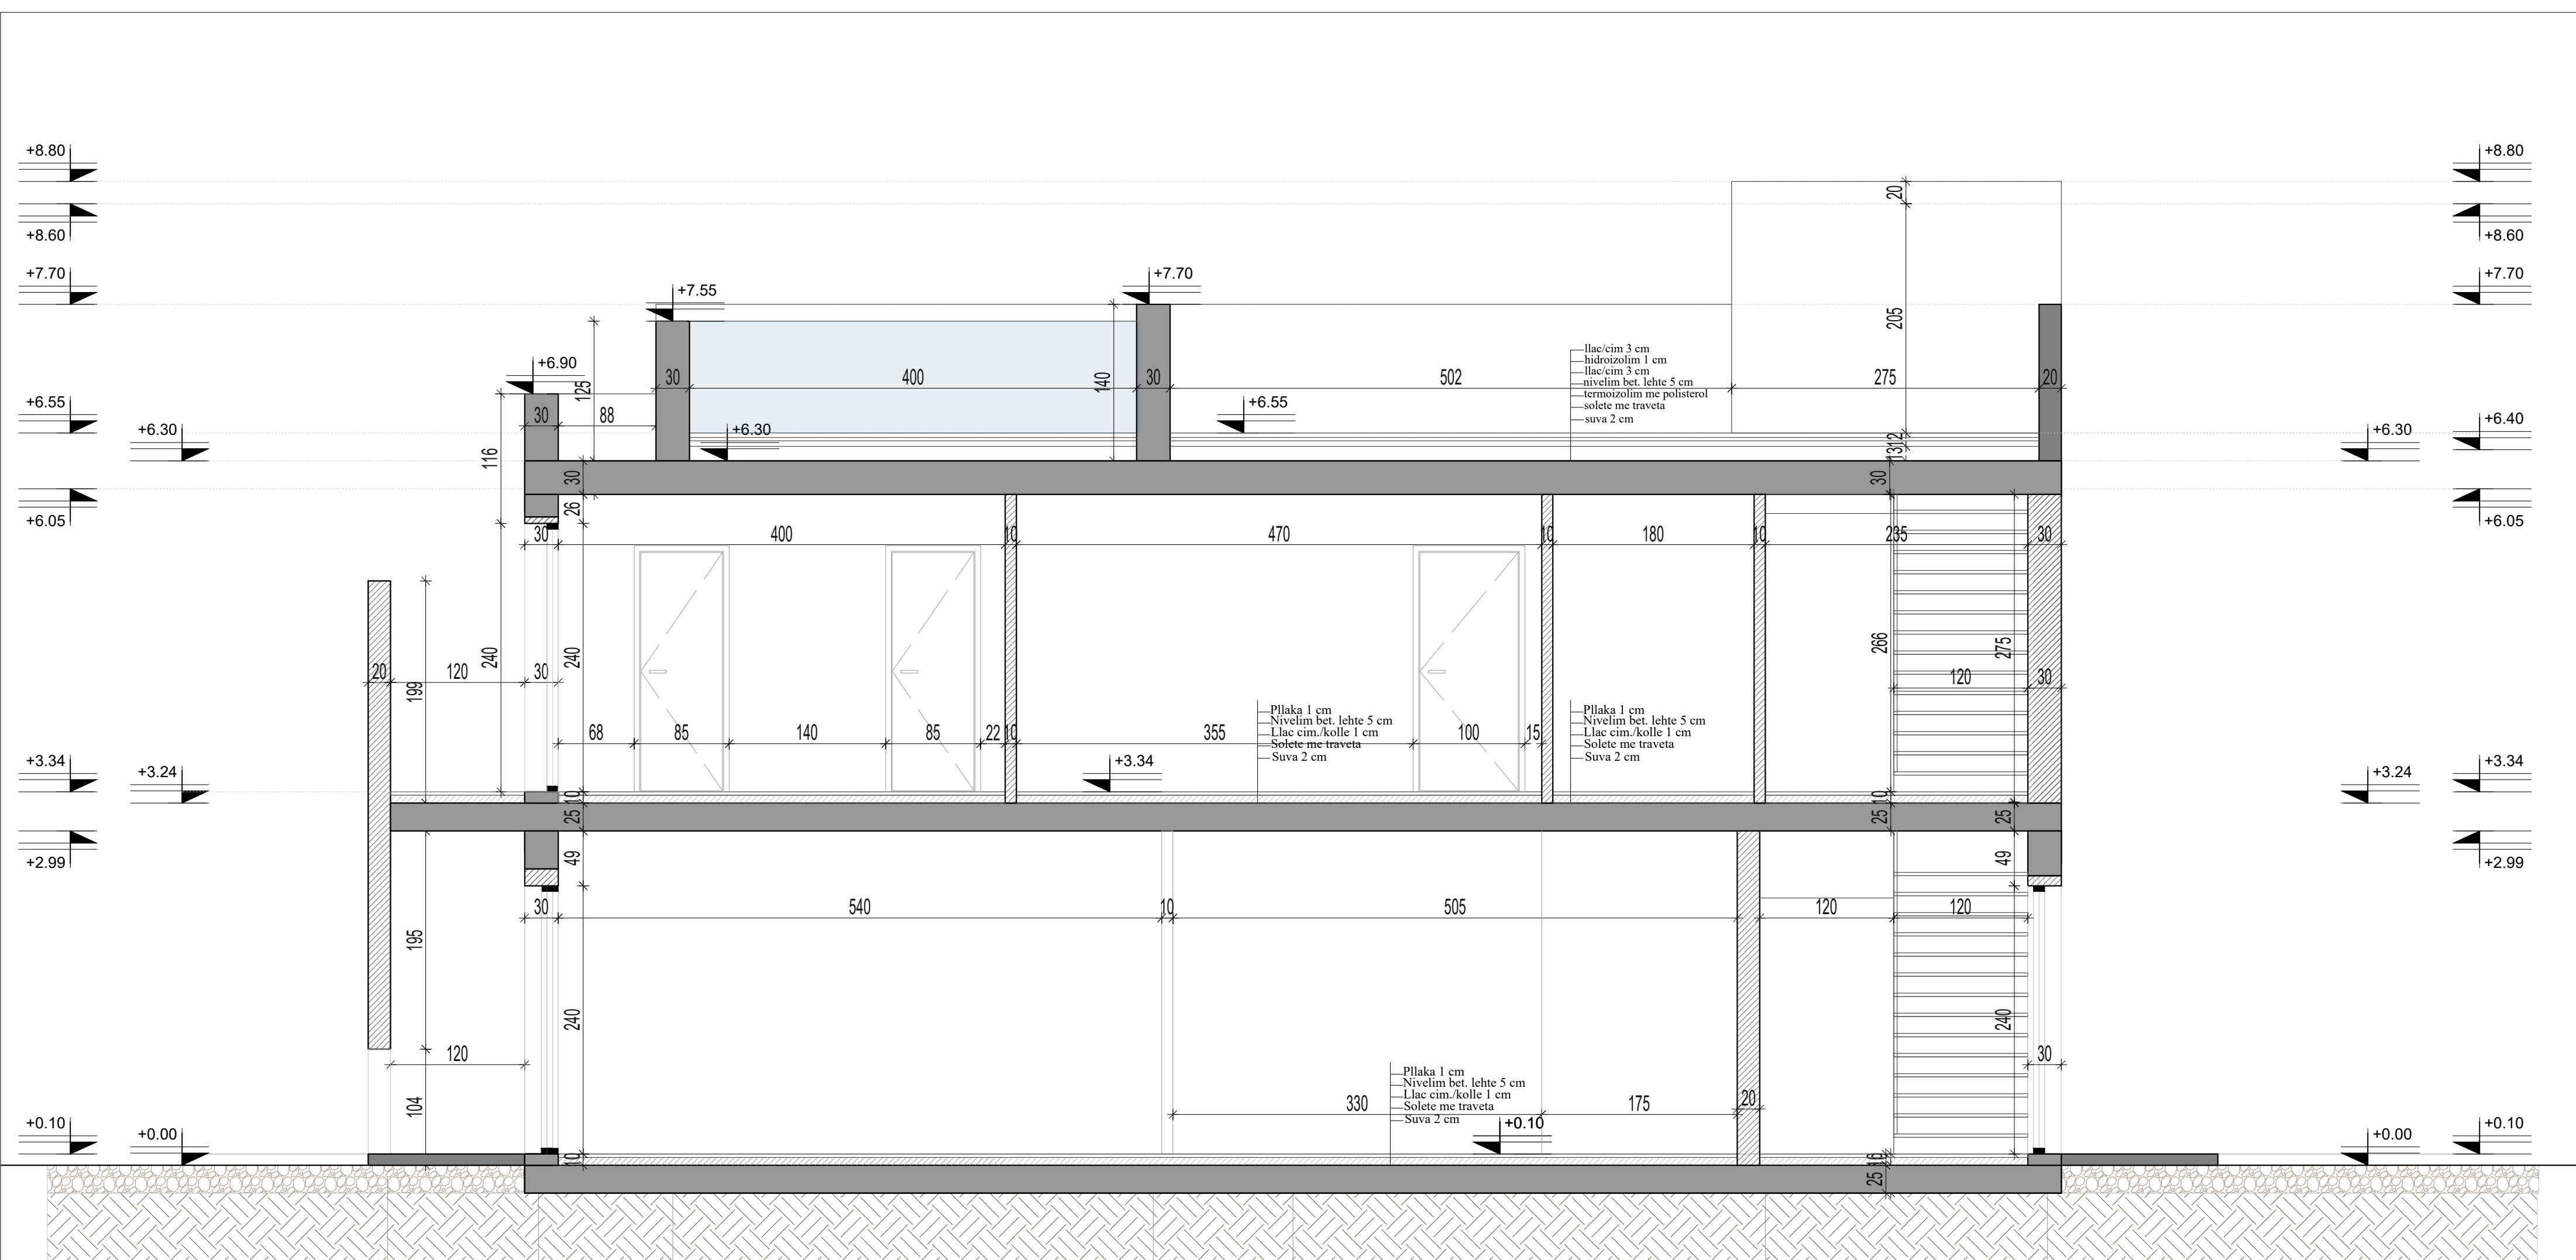

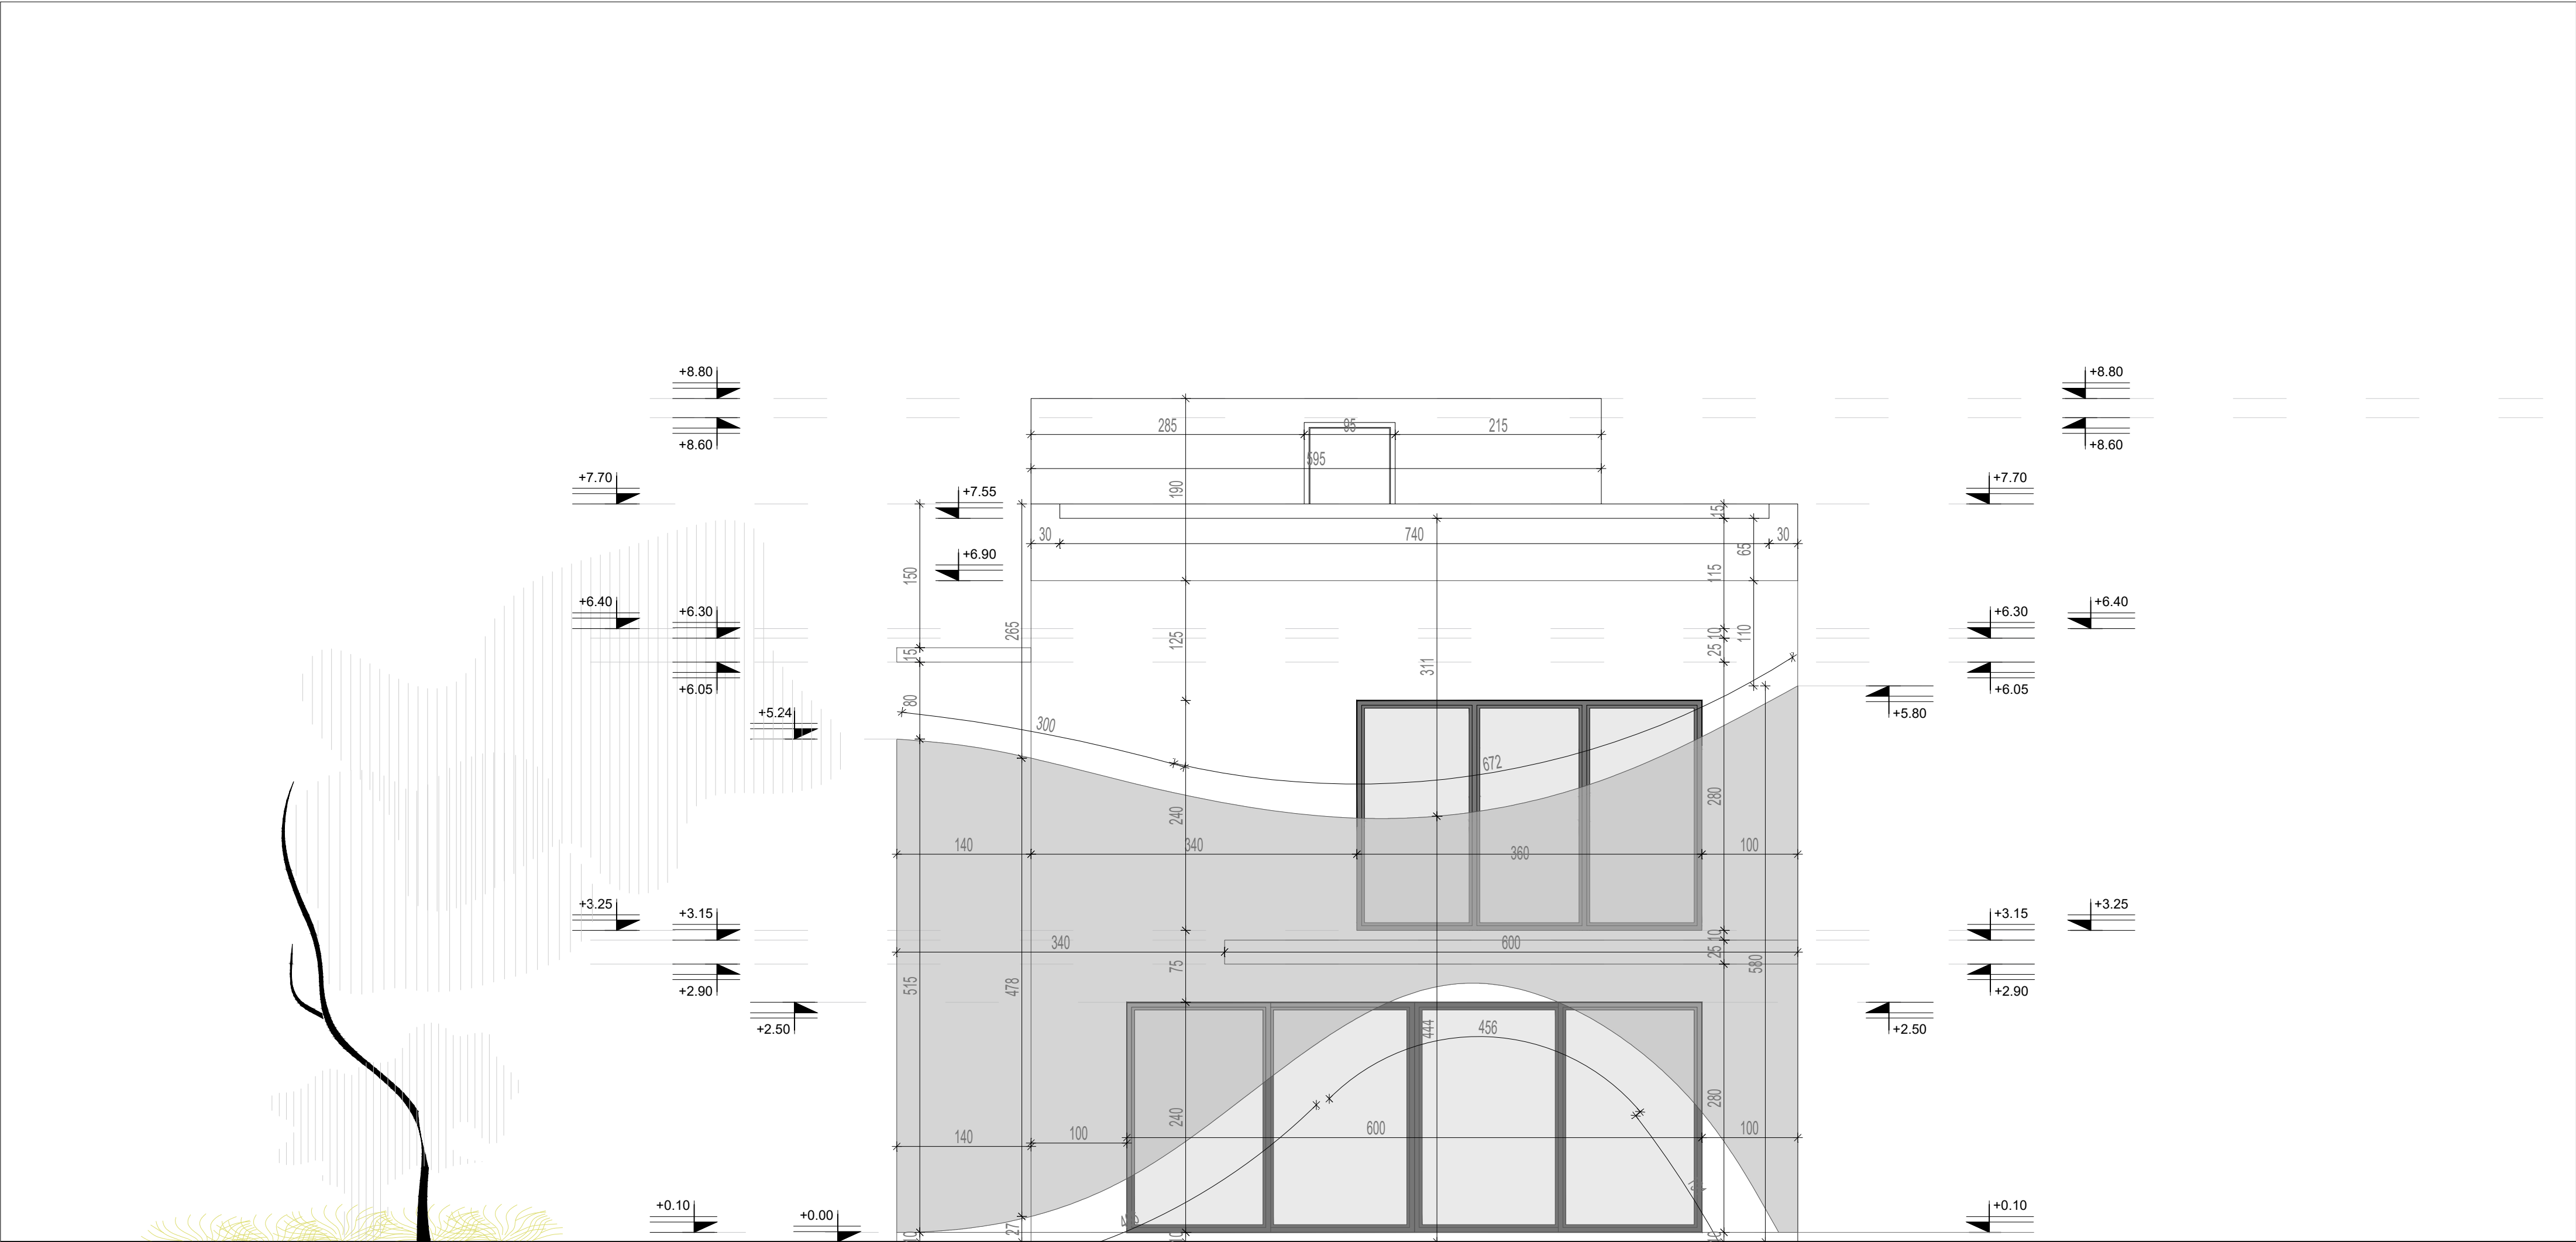

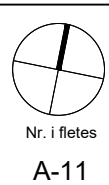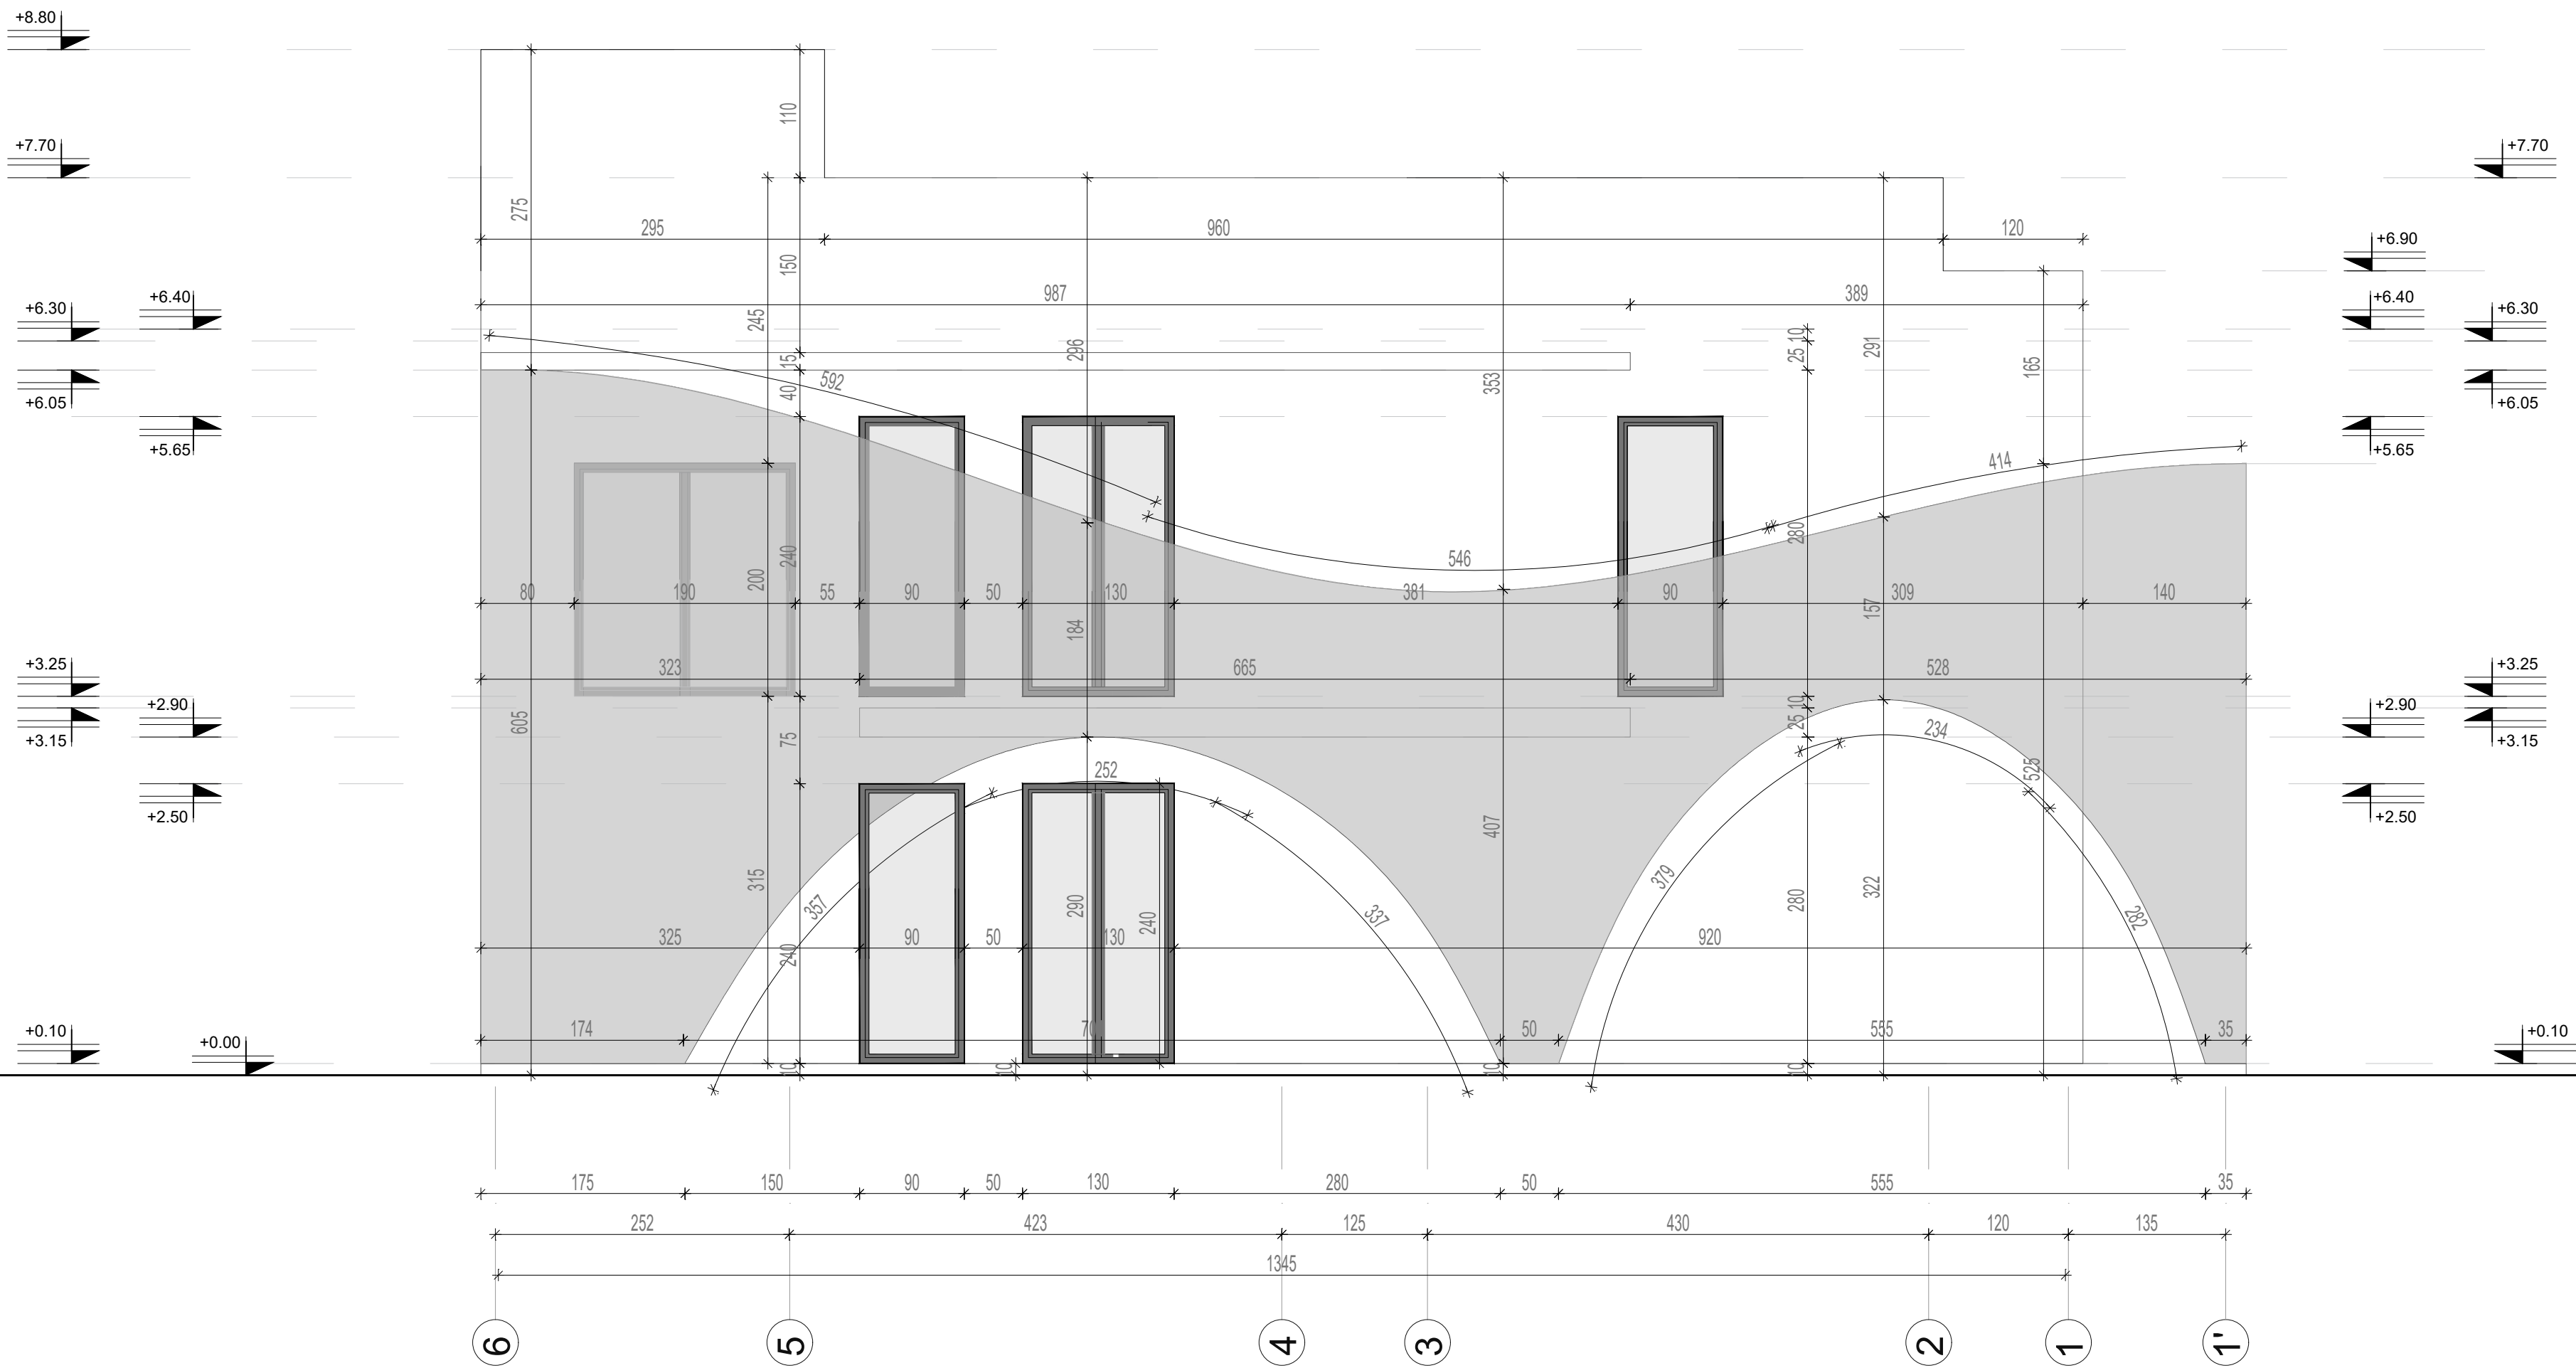

Emertimi i fletes
OBJEKT 1 - FASADA JUGORE
DETAJIM FASADE

Shkallë
1:160
Date realizimi
2023

MATT ARCHITECT & ASSOCIATES sh.p.k.
Adresa : Rr. "Abdyl Frasheri", Nd. 5, H.20, Ap.22, Njesia bashkiake Nr.5, Kodi Postar 1019, Tirana, Albania
Cel : +355694008025 Matilda Pando

Ky vizatim eshte prone e MATT ARCHITECT & ASSOCIATES sh.p.k.. Shumefishimi, kopjimi ose shperndarja e ketij dokumenti (ose te cdo pjese te tij) pa autorizimin e meparshem me shkrim nga MATT ARCHITECT & ASSOCIATES sh.p.k. eshte e ndaluar.

EMERTIM PROJEKTI: "GODINË BANIMI 2 KATE MBI TOKË.



Porosites : Z.ELTON SULA

Grupi i projektimit :
Ark. MATILDA PANDO LIC.:A-0888/3

- Ark. AMANDA ZHAMO
- Ark. ARDIOLA BARDHOSHI
- Ark. ARMENDA GASHI
- Ark. KEVIN XHYRA
- Ark. ODISEA DURAJ

- Ing. LUAN MURTAJ
- Ing. NIKOLIN RISILJA
- Ing. SKENDER ALLKJA
- Ing. LAERT SHEHU
- Ing. ARTUR DADO
- Ing. ARJAN ÇOKA

LIC.-K-1248/3
LIC.-H/T.2163/1
LIC.-GJ.0014/4
LIC.-NR-262
LIC.-M.0812/1
LIC.-E.0416/6

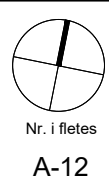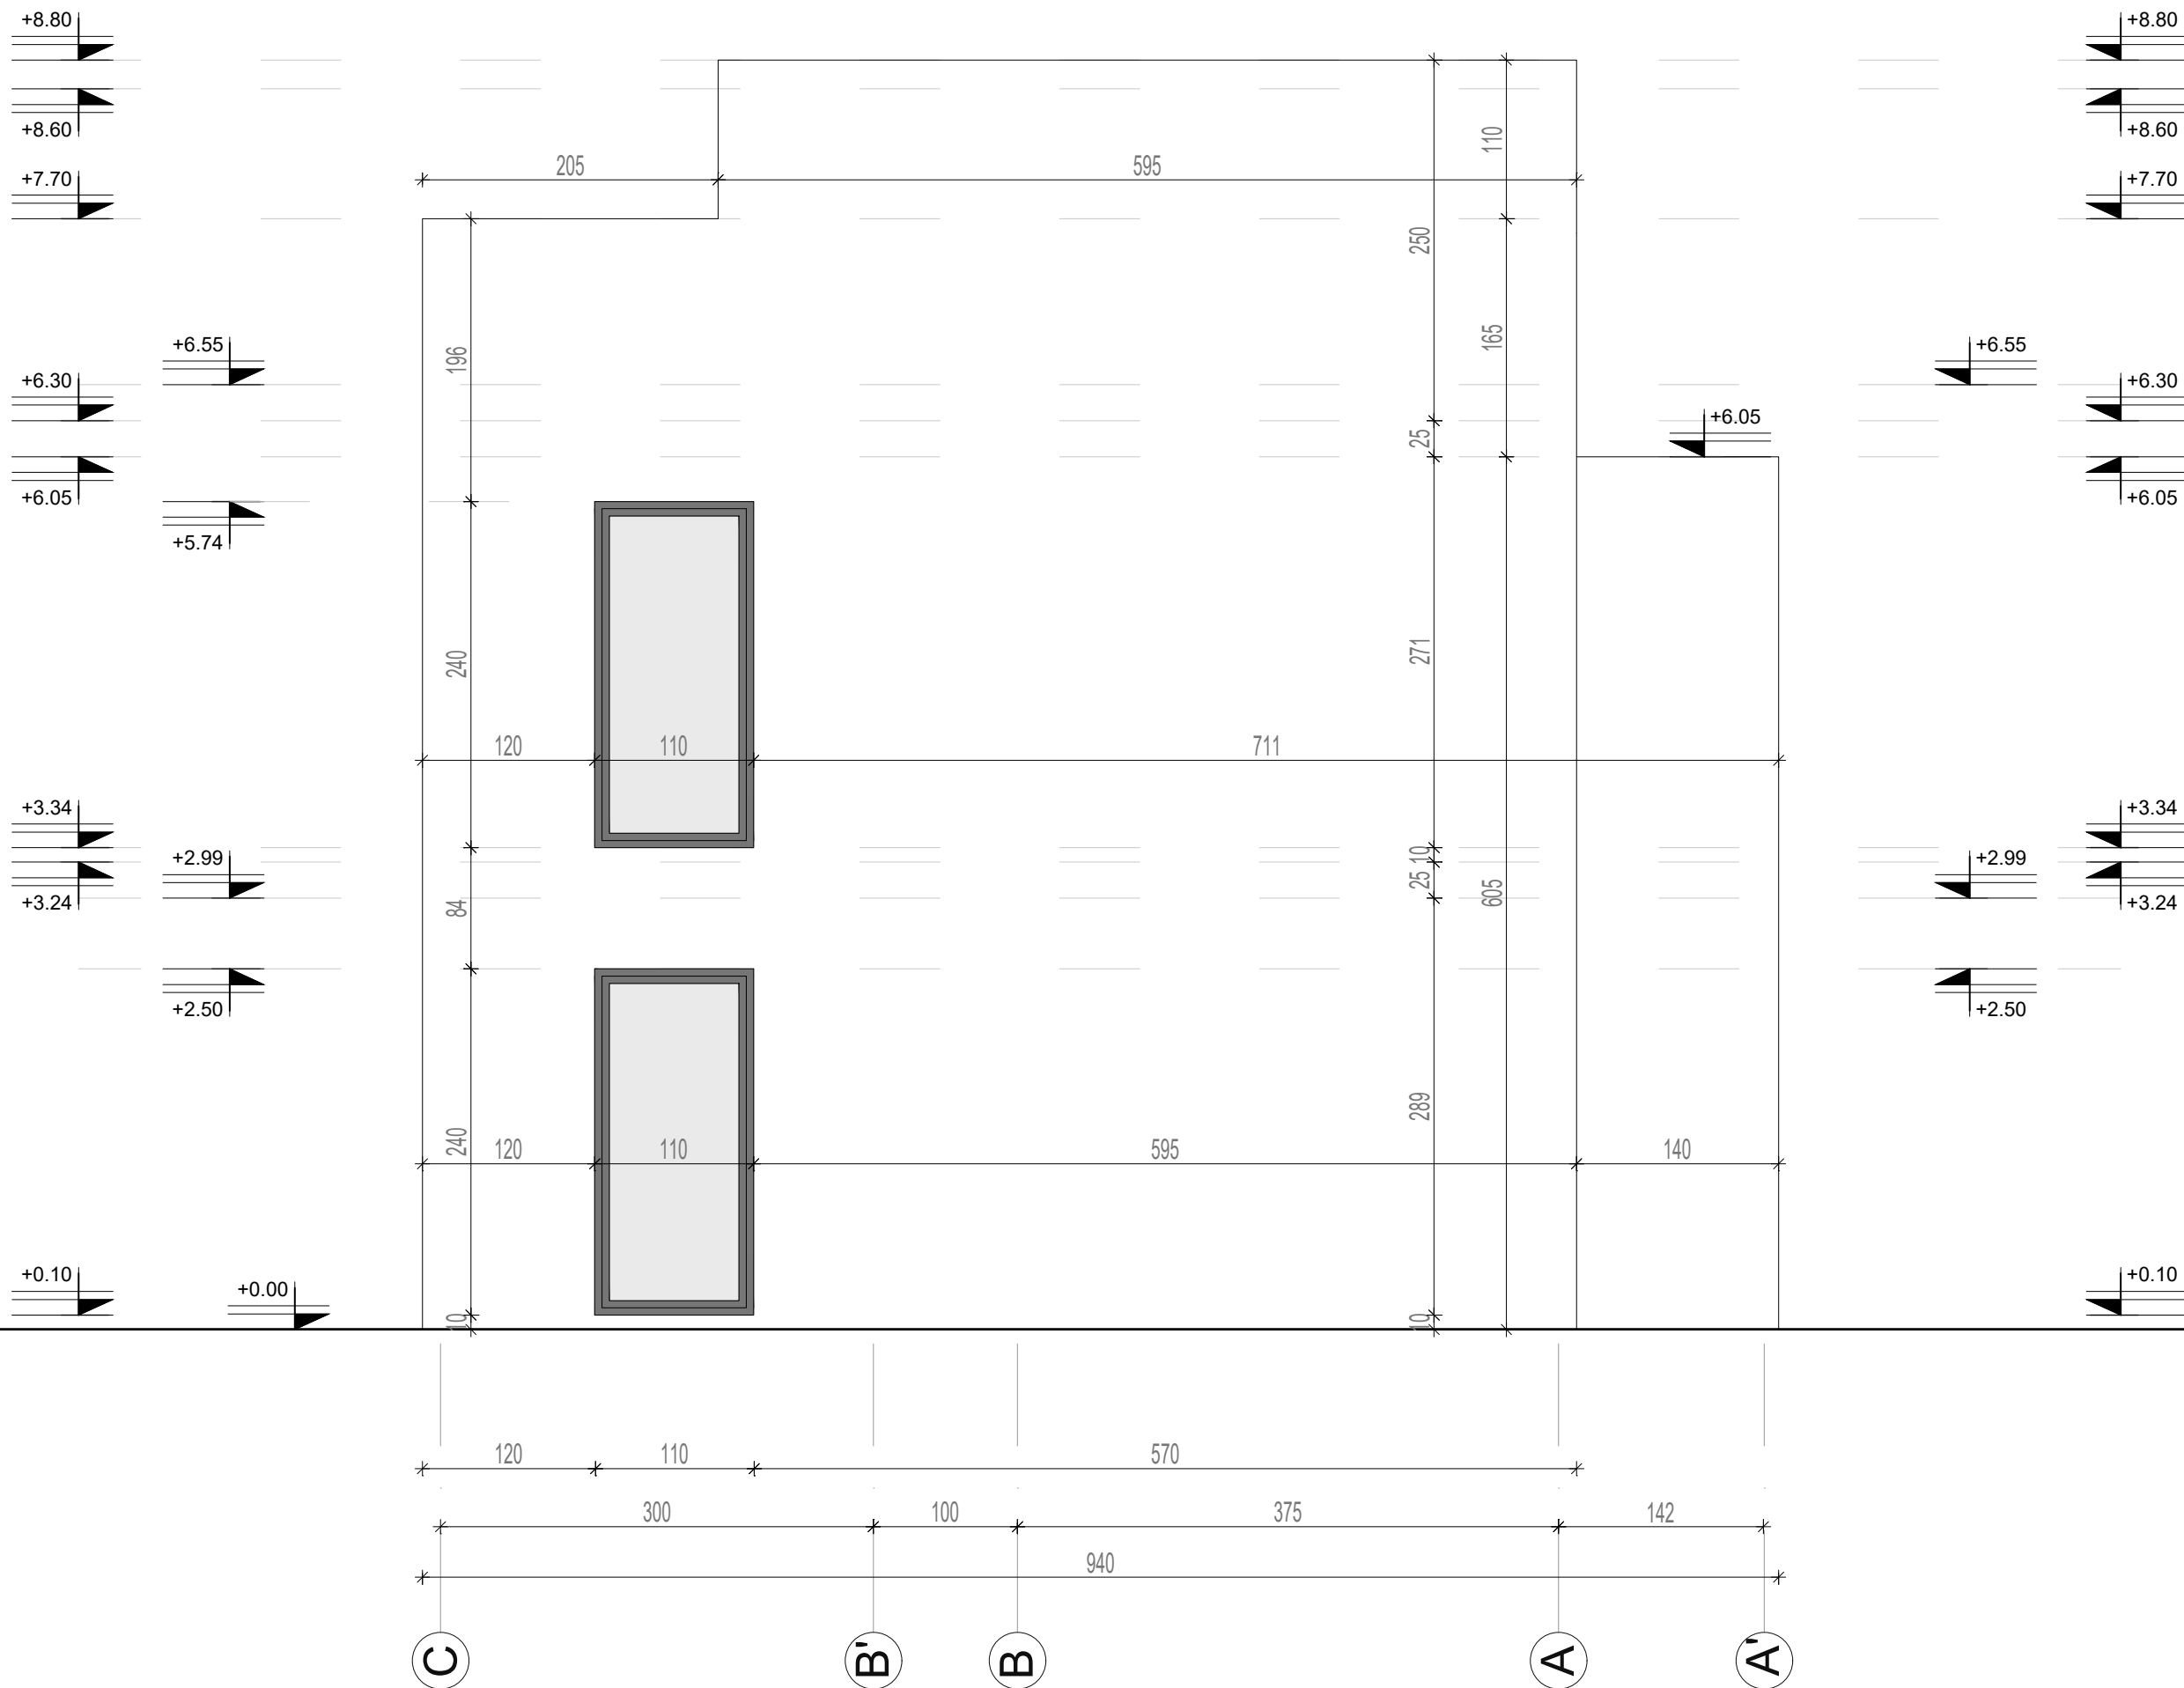

Emertimi i fletes
OBJEKT 1 - FASADA PERENDIMORE
DETAJIM FASADE

Nr. i fletes
A-12

Shkalle
1:160

Date realizimi
2023

MATT ARCHITECT

MATT ARCHITECT & ASSOCIATES sh.p.k.

Adresa : Rr. "Abdyl Frasheri", Nd. 5, H.20, Ap 22, Njesia bashkiake Nr.5, Kodi Postar 1019, Tirana, Albania
Cel : +355694008025 Matilda Pando

Ky vizatim eshte prone e MATT ARCHITECT & ASSOCIATES sh.p.k.. Shumefishimi, kopjimi ose shperndarja e ketij dokumenti (ose te cdo pjese te tij) pa autorizimin e meparshem me shkrim nga MATT ARCHITECT & ASSOCIATES sh.p.k. eshte e ndaluar.

EMERTIM PROJEKTI: "GODINË BANIMI 2 KATE MBI TOKË.



Porositës : Z.ELTON SULA

Grupi i projektimit :
Ark. MATILDA PANDO LIC.:A-0888/3

- Ark. AMANDA ZHAMO
- Ark. ARDIOLA BARDHOSHI
- Ark. ARMENDA GASHI
- Ark. KEVIN XHYRA
- Ark. ODISEA DURAJ

- Ing. LUAN MURTAJ
- Ing. NIKOLIN RISILJA
- Ing. SKENDER ALLKJA
- Ing. LAERT SHEHU
- Ing. ARTUR DADO
- Ing. ARJAN ÇOKA

LIC.-K-1248/3
LIC.-H/T.2163/1
LIC.-GJ.0014/4
LIC.-NR-262
LIC.-M.0812/1
LIC.-E.0416/6

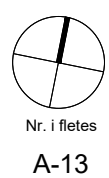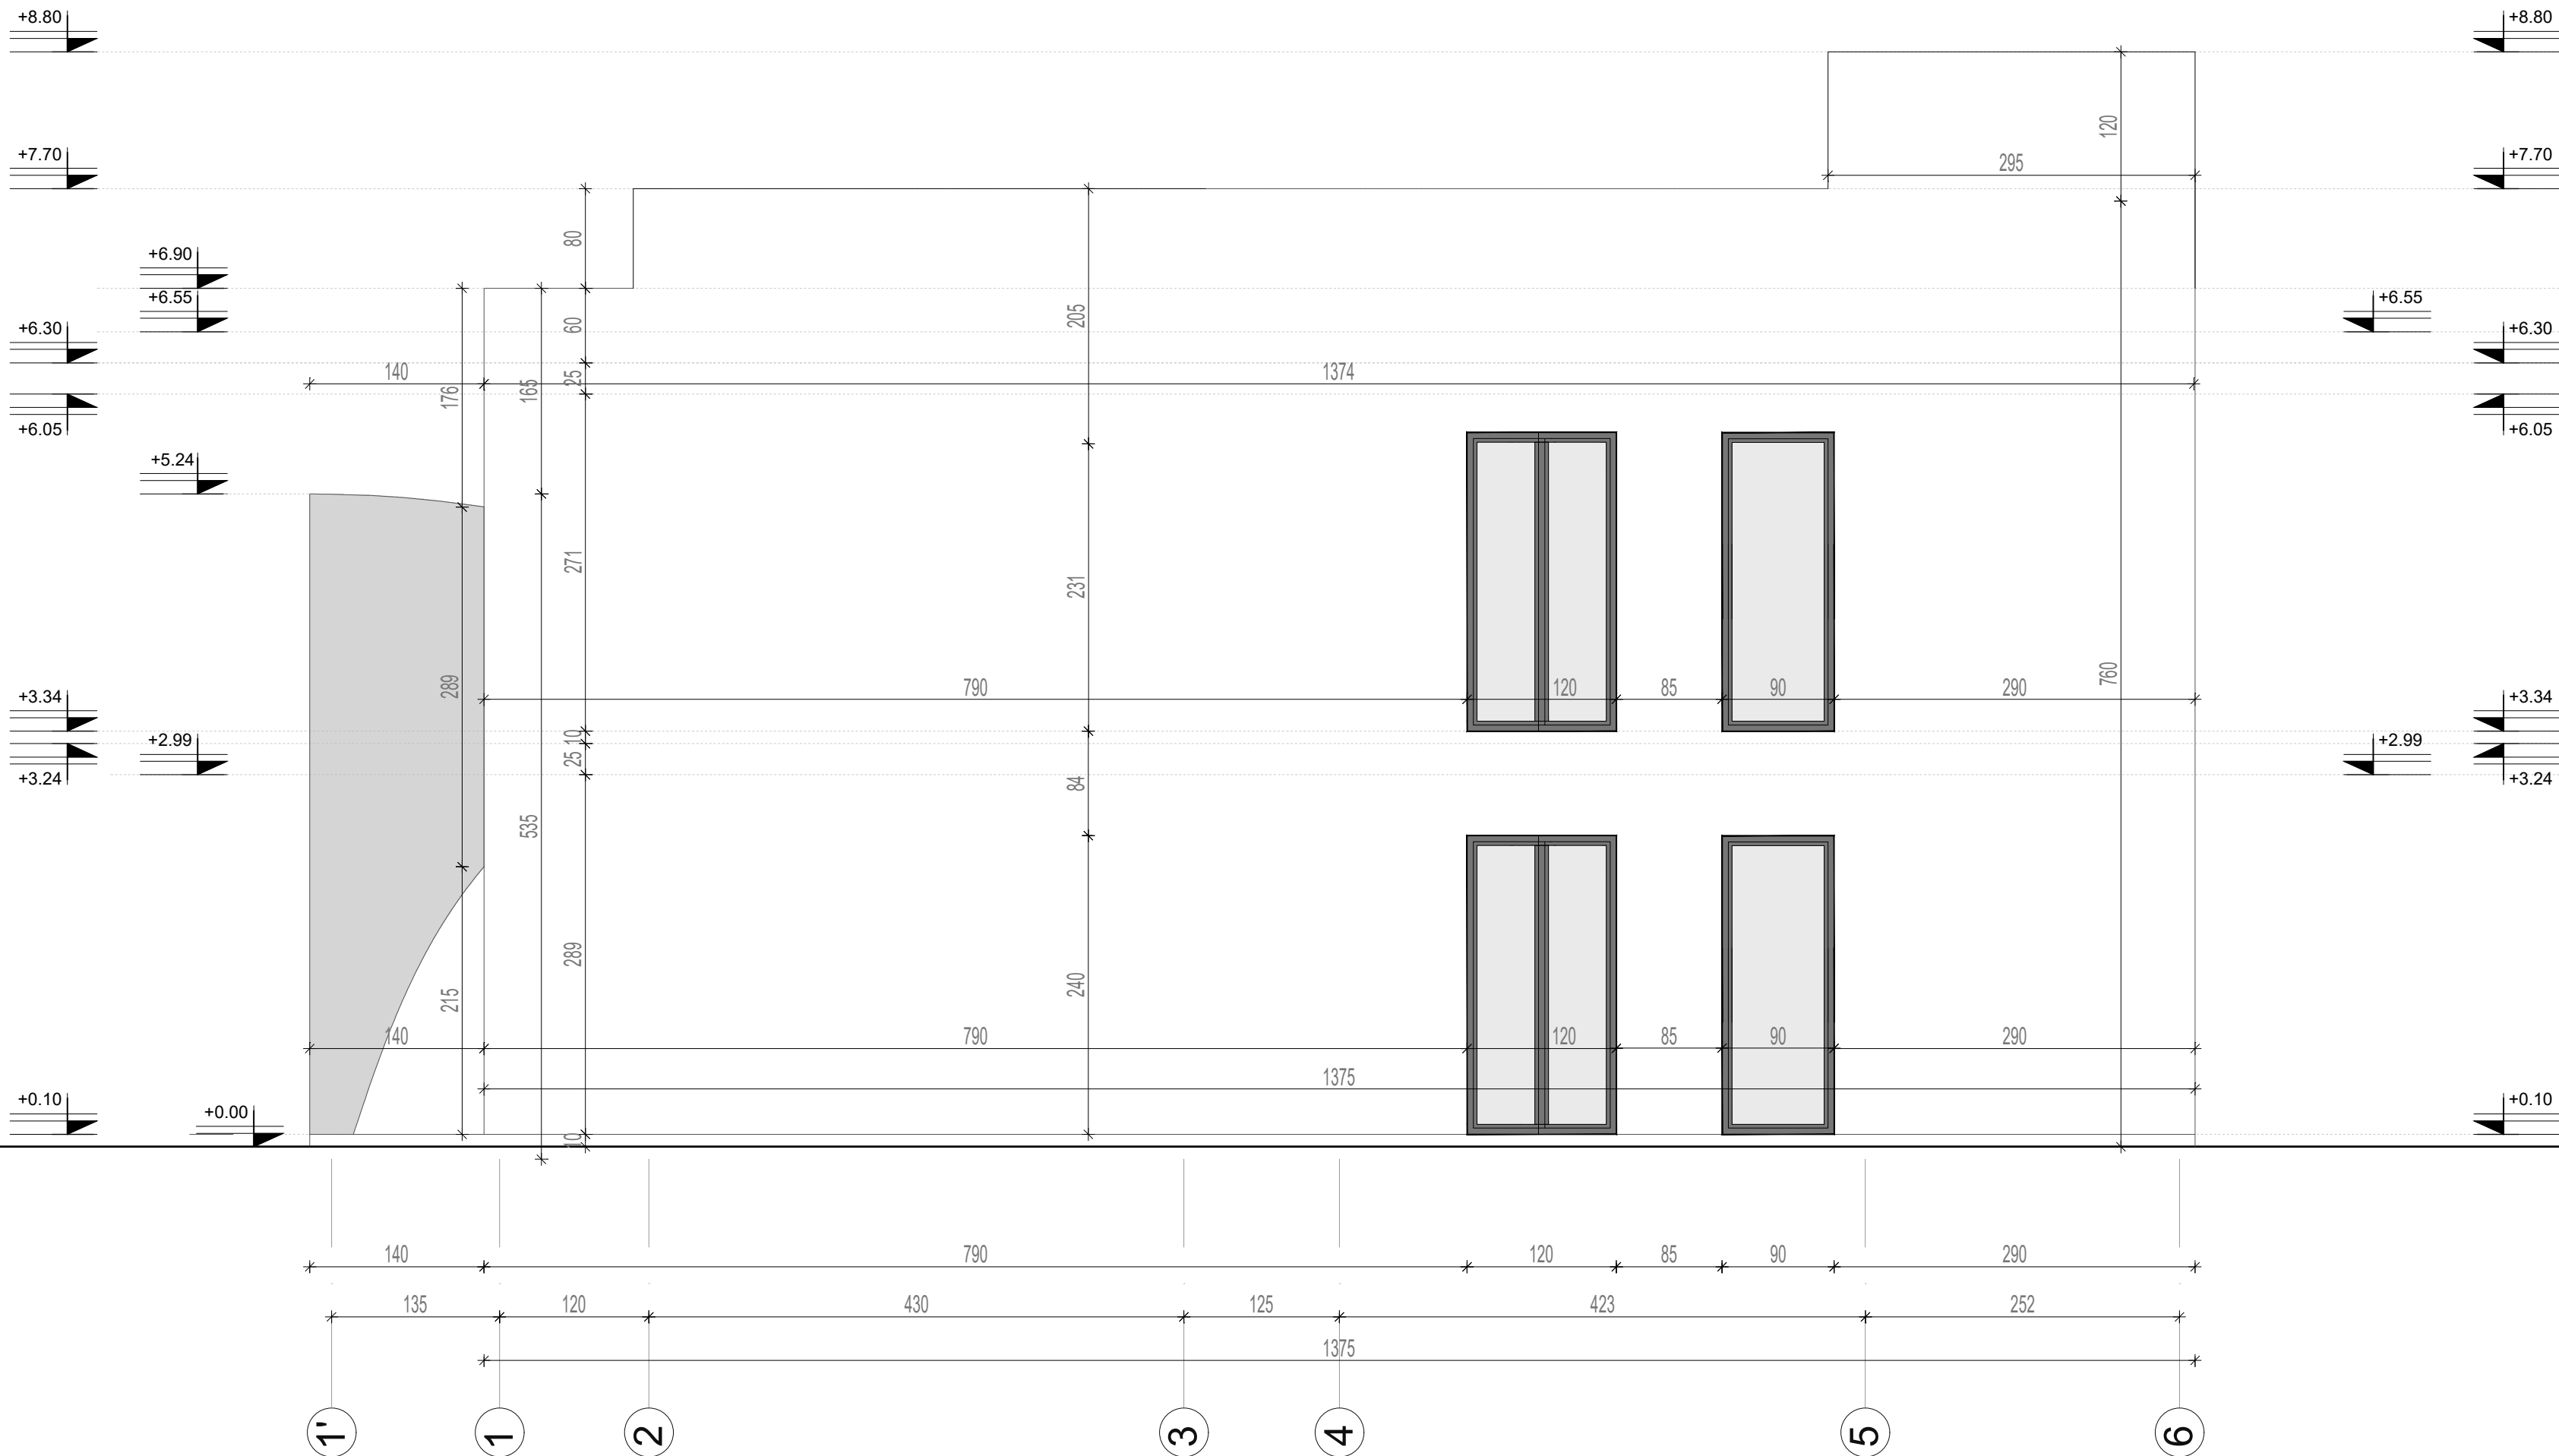

Emertimi i fletes
OBJEKT 1 - FASADA LINDORE

Nr. i fletes
A-13

MATT ARCHITECT
ARCHITECT & ASSOCIATES sh.p.k.

Adresa : Rr. "Abdyl Frasheri", Nd. 5, H.20, Ap 22, Njesia bashkiake Nr.5, Kodi Postar 1019, Tirana, Albania
Cel : +355694008025 Matilda Pando

Ky vizatim eshte prone e MATT ARCHITECT & ASSOCIATES sh.p.k.. Shumefishimi, kopjimi ose shperndarja e ketij dokumenti (ose te cdo pjese te tij) pa autorizimin e meparshem me shkrim nga MATT ARCHITECT & ASSOCIATES sh.p.k. eshte e ndaluar.

EMERTIM PROJEKTI: "GODINË BANIMI 2 KATE MBI TOKË.

Porosites : Z.ELTON SULA

Grupi i projektimit :
Ark. MATILDA PANDO LIC.:A-0888/3

- Ark. AMANDA ZHAMO
- Ark. ARDIOLA BARDHOSHI
- Ark. ARMENDA GASHI
- Ark. KEVIN XHYRA
- Ark. ODISEA DURAJ

- Ing. LUAN MURTAJ
- Ing. NIKOLIN RISILJA
- Ing. SKENDER ALLKJA
- Ing. LAERT SHEHU
- Ing. ARTUR DADO
- Ing. ARJAN ÇOKA

LIC.-K-1248/3
LIC.-H/T-2163/1
LIC.-GJ-0014/4
LIC.-NR-262
LIC.-M-0812/1
LIC.-E-0416/6









